


Contractor Must Check And Verify All Dimensions On The Job.
 Do Not Scale The Drawings.
 All Drawings, Specifications And Related Documents Are The Copyright Of The Architect And Must Be Returned Upon Request.
 Reproduction Of Drawings, Specifications And Related Documents In Part Or Whole Is Forbidden Without The Architects Written Permission.
 This Drawing Is Not To Be Used For Construction Until Signed By The Architect.
 Date:



KIRKOR ARCHITECTS + PLANNERS

20 Martin Ross Avenue, Toronto, Ontario, M3J 2K8
 T(416) 665-6060, F(416) 665-1234, www.kirkorarchitects.com

No.: Revision: Date:

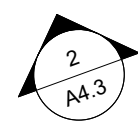

1.	Rezoning Submission	March 9, 2018
No.:	Issued For:	Date:

Drawing Title:

Floor Plan - Level 8

Project:
Tridel

Ladies' Golf Club of Toronto

7859 Yonge Street
Scale:

1 : 200


Author Drawn by:

Checker Checked by:

17-069 Project No.:

March 7, 2018 Date:

Drawing No.:

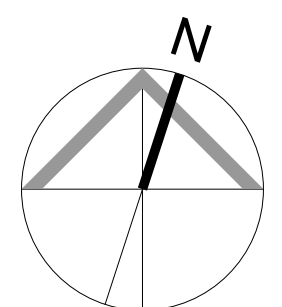

A2.11

Contractor Must Check And Verify All Dimensions On The Job.
 Do Not Scale The Drawings.
 All Drawings, Specifications And Related Documents Are The Copyright Of
 The Architect And Must Be Returned Upon Request.
 Reproduction Of Drawings, Specifications And Related Documents
 In Part Or Whole Is Forbidden Without The Architects Written Permission.
 This Drawing Is Not To Be Used For Construction Until Signed By The
 Architect.
 Date:



KIRKOR ARCHITECTS + PLANNERS

20 Martin Ross Avenue, Toronto, Ontario, M3J 2K8
 T(416) 665-6060, F(416) 665-1234, www.kirkorarchitects.com

No.: Revision: Date:

1.	Rezoning Submission	March 9, 2018
No.:	Issued For:	Date:

Drawing Title:

Floor Plan - Level 9

Project:
Tridel

Ladies' Golf Club of Toronto

7859 Yonge Street

Scale:
1 : 200

Author

Checked by:

Checker


Project No.:

17-069


Date:


March 7, 2018

Drawing No.:

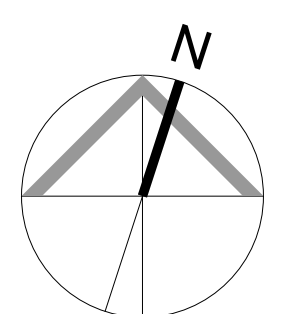

A2.12

 

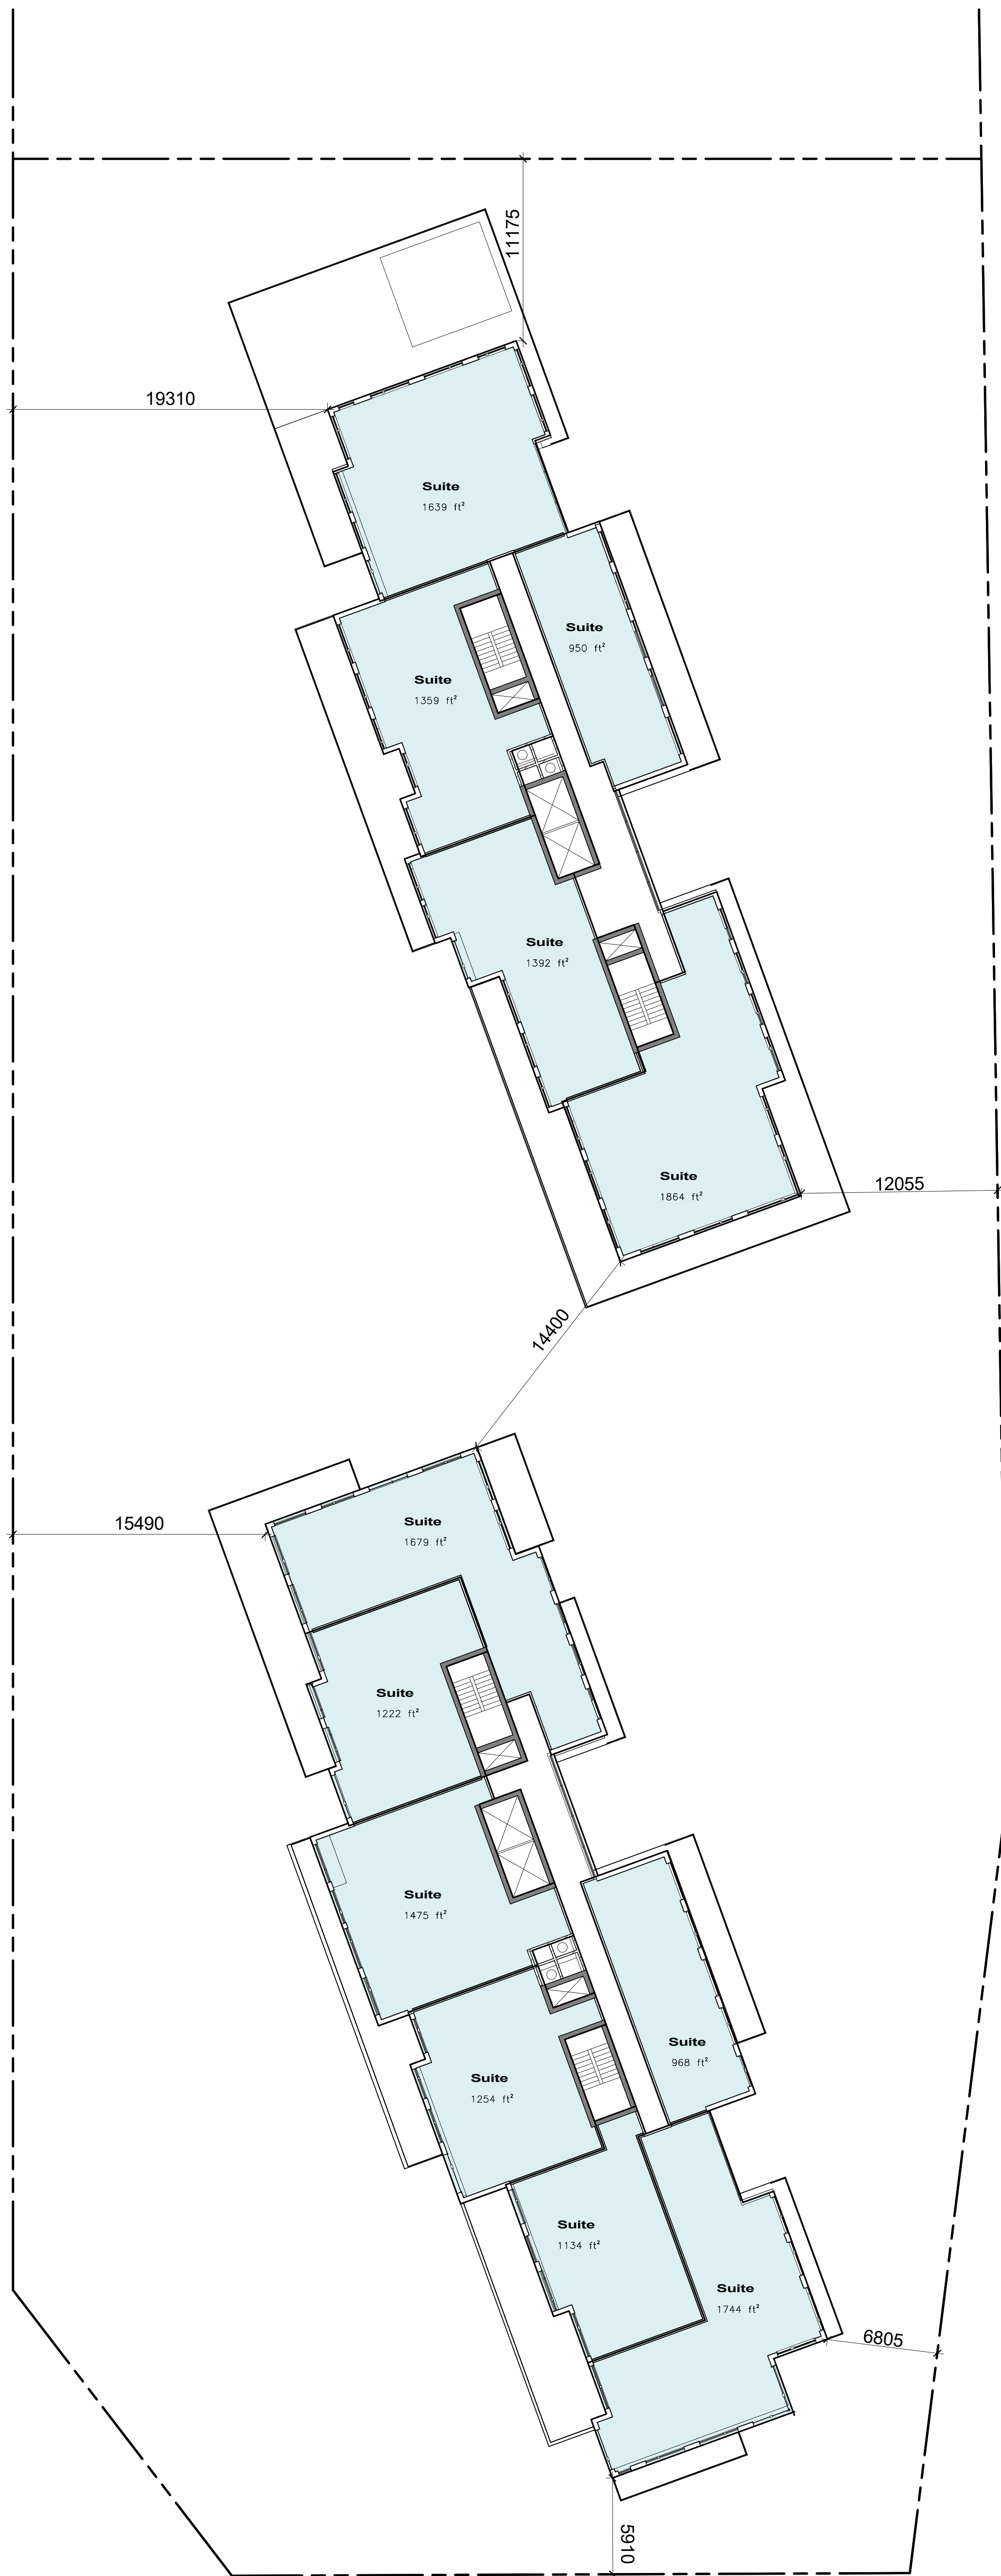

Contractor Must Check And Verify All Dimensions On The Job.
 Do Not Scale The Drawings.
 All Drawings, Specifications And Related Documents Are The Copyright Of The Architect And Must Be Returned Upon Request.
 Reproduction Of Drawings, Specifications And Related Documents In Part Or Whole Is Forbidden Without The Architects Written Permission.
 This Drawing Is Not To Be Used For Construction Until Signed By The Architect.
 Date:



KIRKOR ARCHITECTS + PLANNERS
 20 Martin Ross Avenue, Toronto, Ontario, M3J 2K8
 T(416) 665-6060, F(416) 665-1234, www.kirkorarchitects.com

No.: Revision: Date:

1.	Rezoning Submission	March 9, 2018
No.:	Issued For:	Date:


Drawing Title:
Floor Plan - Level 10

Project:
Tridel

Ladies' Golf Club of Toronto
 7859 Yonge Street

Scale:
1 : 200

Author	Drawn by:
Checker	Checked by:
17-069	Project No.:
March 7, 2018	Date:
	Drawing No.:

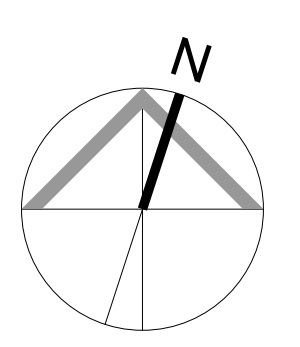

A2.13

Contractor Must Check And Verify All Dimensions On The Job.
 Do Not Scale The Drawings.
 All Drawings, Specifications And Related Documents Are The Copyright Of
 The Architect And Must Be Returned Upon Request.
 Reproduction Of Drawings, Specifications And Related Documents
 In Part Or Whole Is Forbidden Without The Architects Written Permission.
 This Drawing Is Not To Be Used For Construction Until Signed By The
 Architect.
 Date:



KIRKOR ARCHITECTS + PLANNERS

20 Martin Ross Avenue, Toronto, Ontario, M3J 2K8
 T(416) 665-6060, F(416) 665-1234, www.kirkorarchitects.com

No.: Revision: Date:

1.	Rezoning Submission	March 9, 2018
No.:	Issued For:	Date:

Drawing Title:

Floor Plan - Level 11

Project:
Tridel

Ladies' Golf Club of Toronto

7859 Yonge Street

Scale:
1 : 200


Author Drawn by:

Checker Checked by:


17-069 Project No.:

March 7, 2018 Date:

Drawing No.:

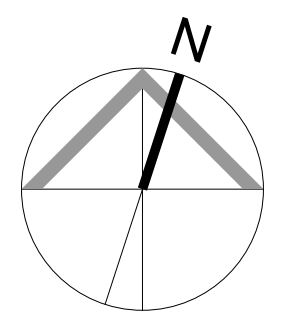

A2.14

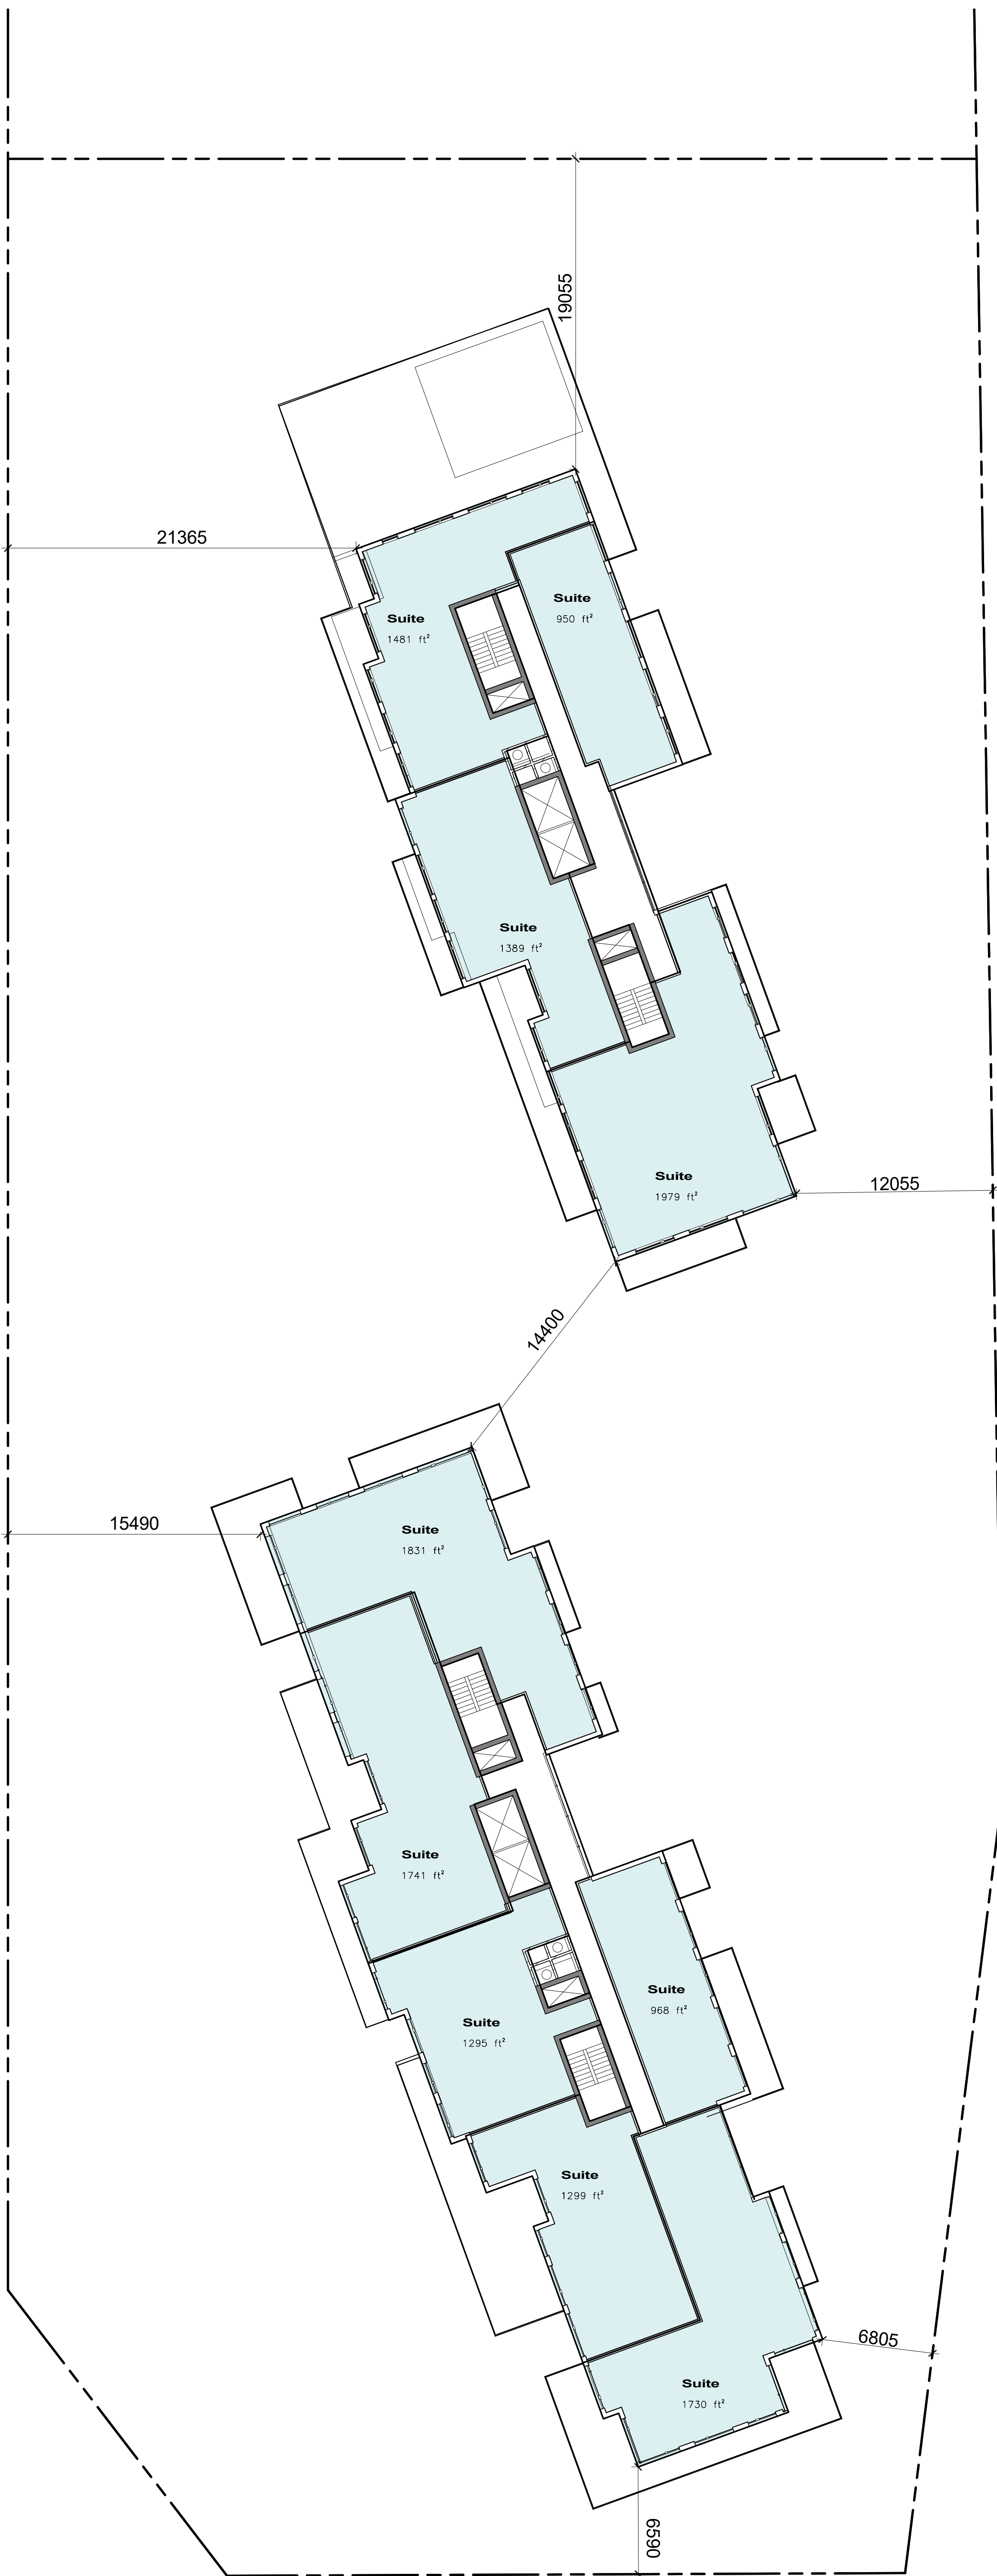



Contractor Must Check And Verify All Dimensions On The Job.
 Do Not Scale The Drawings.
 All Drawings, Specifications And Related Documents Are The Copyright Of
 The Architect And Must Be Returned Upon Request.
 Reproduction Of Drawings, Specifications And Related Documents
 In Part Or Whole Is Forbidden Without The Architects Written Permission.
 This Drawing Is Not To Be Used For Construction Until Signed By The
 Architect.
 Date:



KIRKOR ARCHITECTS + PLANNERS

20 Martin Ross Avenue, Toronto, Ontario, M3J 2K8
 T(416) 665-6060, F(416) 665-1234, www.kirkorarchitects.com

No.: Revision: Date:

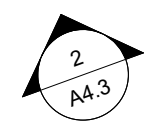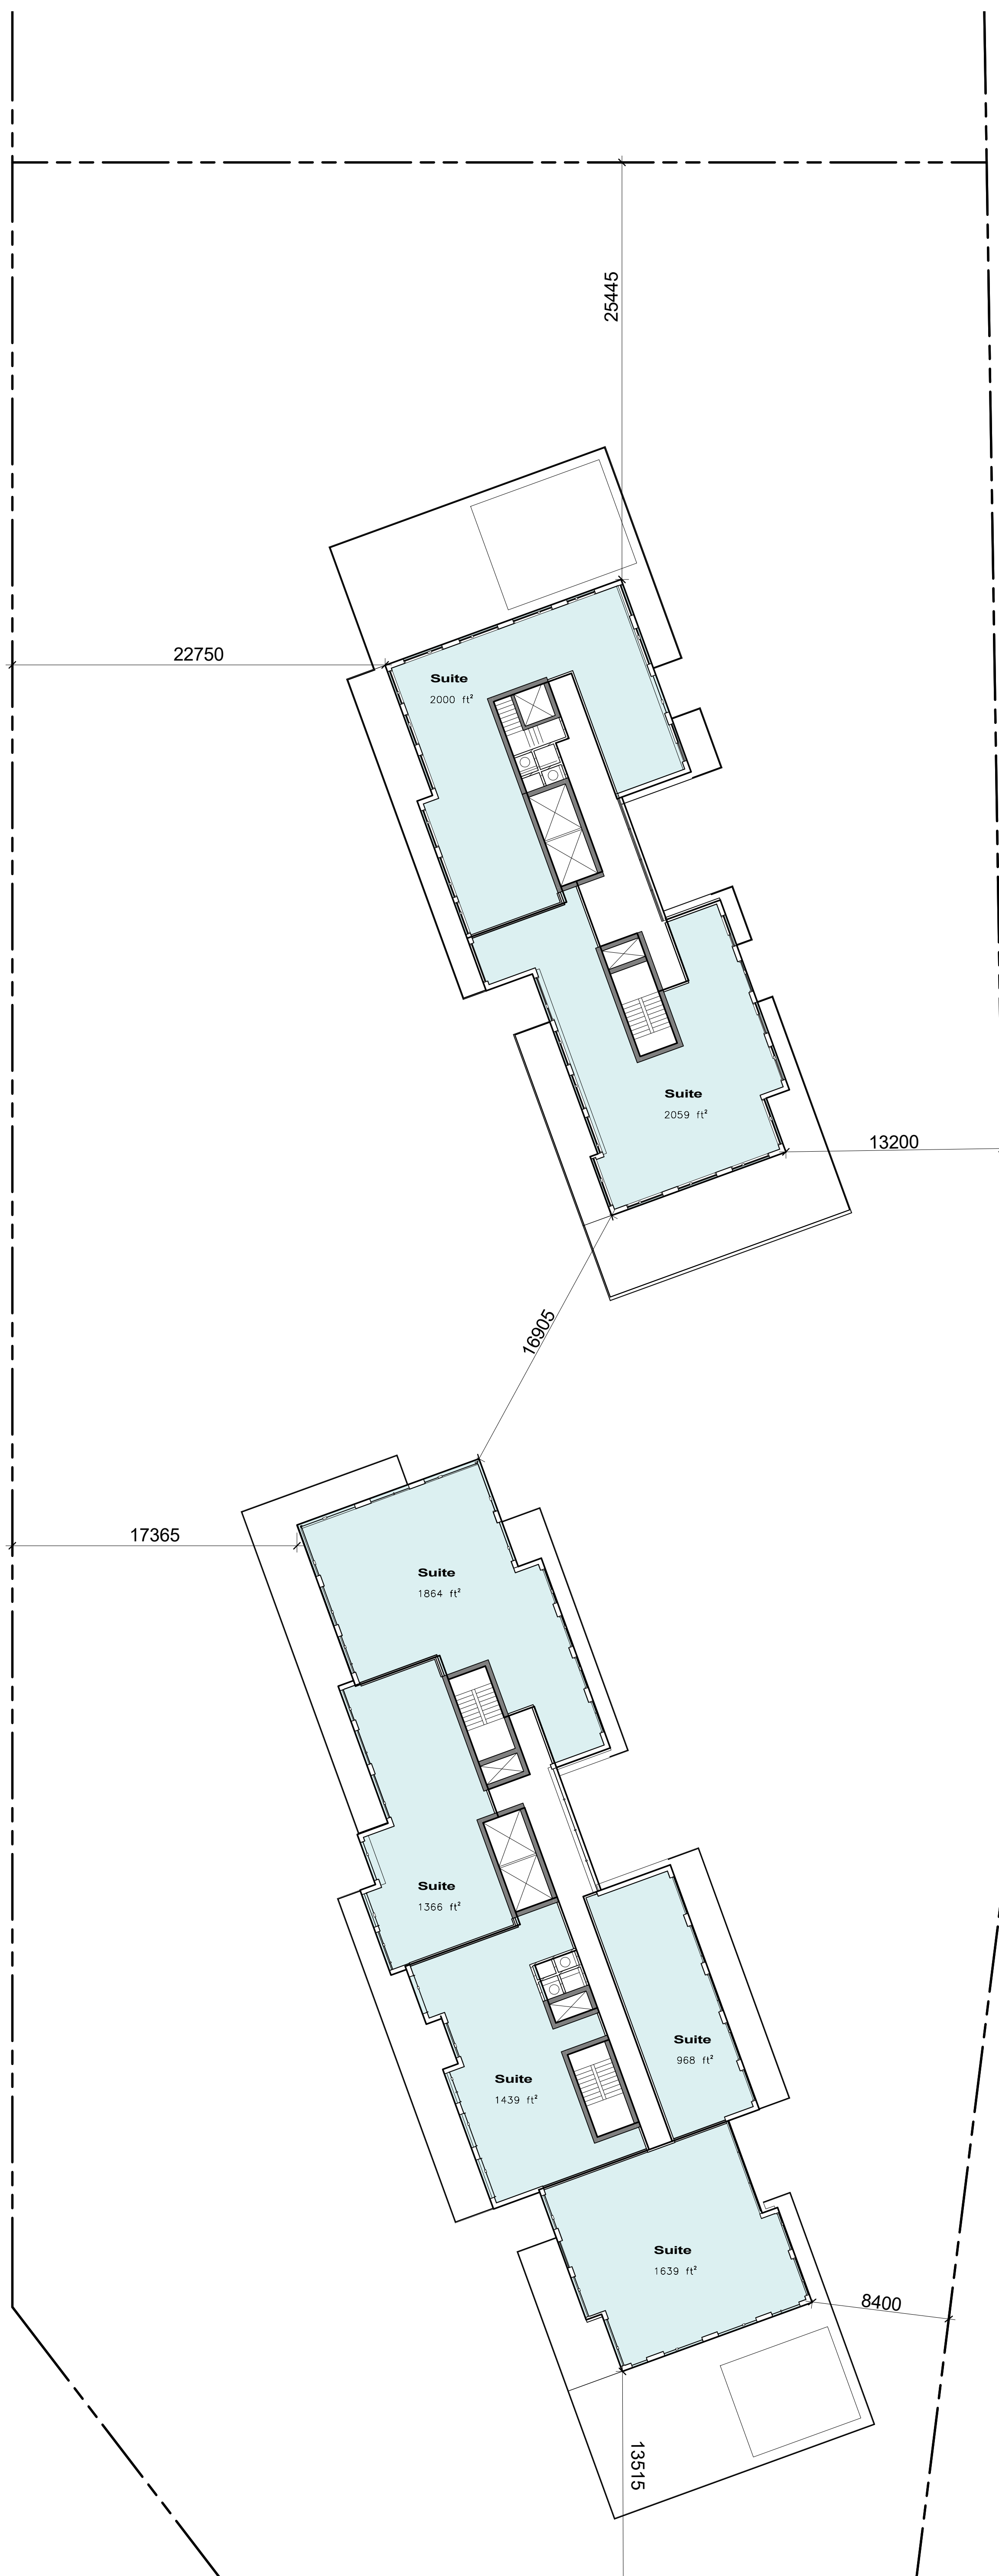

1.	Rezoning Submission	March 9, 2018
No.:	Issued For:	Date:

Drawing Title:

Floor Plan - Level 12

Project:
Tridel

Ladies' Golf Club of Toronto

7859 Yonge Street
Scale:

1 : 200


Author Drawn by:

Checker Checked by:

17-069 Project No.:

March 7, 2018 Date:

Drawing No.:

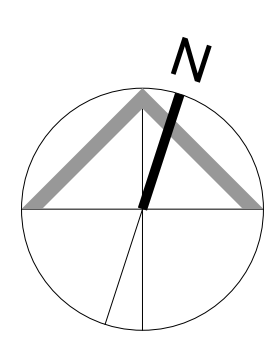

A2.15


Contractor Must Check And Verify All Dimensions On The Job.
 Do Not Scale The Drawings.
 All Drawings, Specifications And Related Documents Are The Copyright Of
 The Architect And Must Be Returned Upon Request.
 Reproduction Of Drawings, Specifications And Related Documents
 In Part Or Whole Is Forbidden Without The Architects Written Permission.
 This Drawing Is Not To Be Used For Construction Until Signed By The
 Architect.
 Date:



KIRKOR ARCHITECTS + PLANNERS

20 Martin Ross Avenue, Toronto, Ontario, M3J 2K8
 T(416) 665-6060, F(416) 665-1234, www.kirkorarchitects.com

No.: Revision: Date:

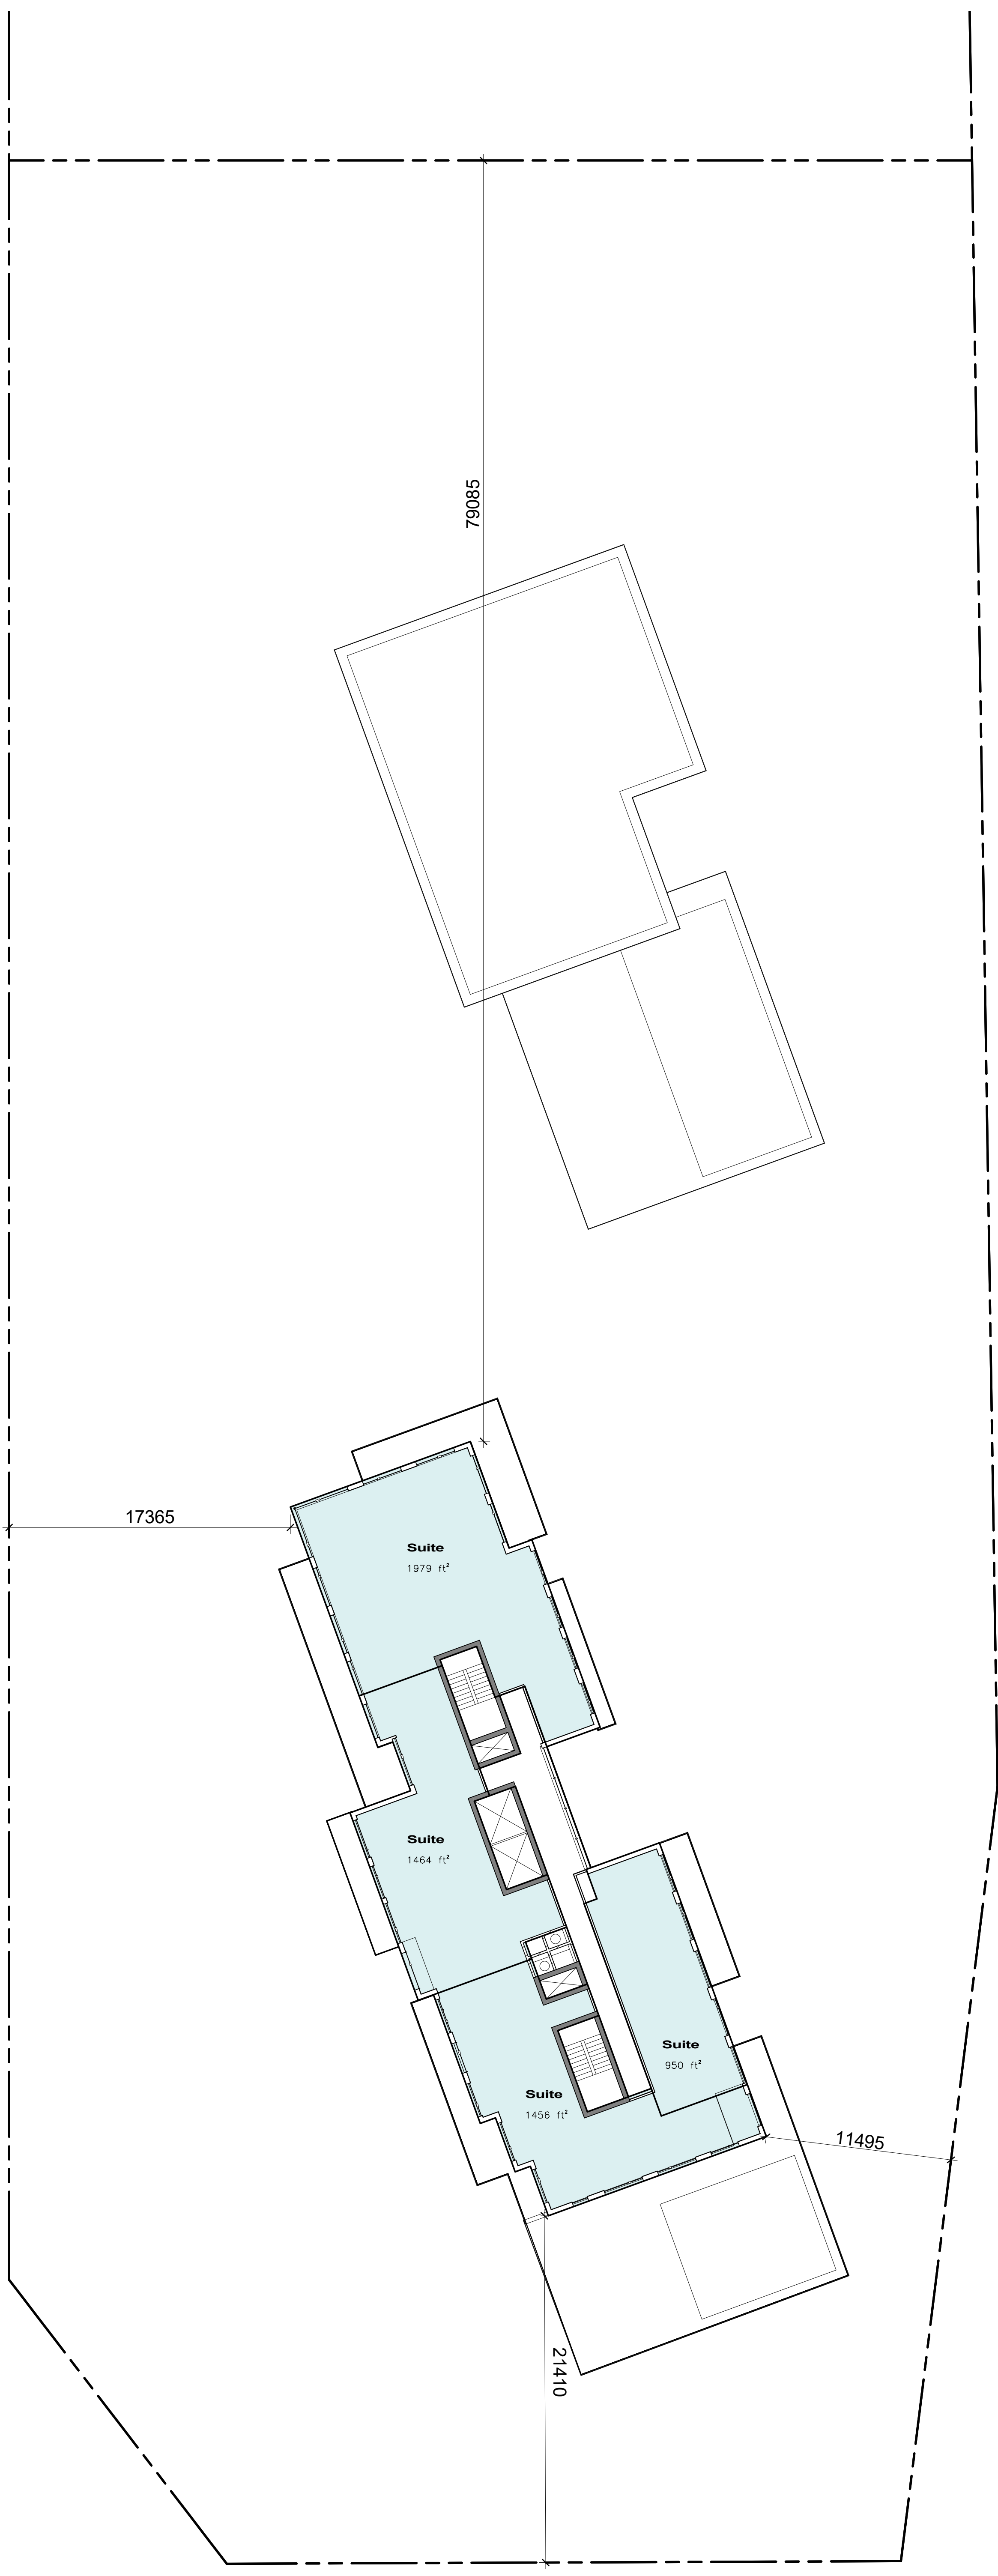

1.	Rezoning Submission	March 9, 2018
No.:	Issued For:	Date:

Drawing Title:

Floor Plan - Level 13

Project:
Tridel

Ladies' Golf Club of Toronto

7859 Yonge Street
Scale:

1 : 200


Author Drawn by:

Checker Checked by:

17-069 Project No.:

March 7, 2018 Date:

Drawing No.:

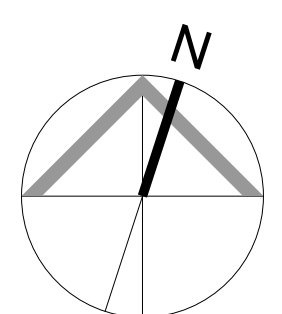

A2.16


Contractor Must Check And Verify All Dimensions On The Job.
 Do Not Scale The Drawings.
 All Drawings, Specifications And Related Documents Are The Copyright Of
 The Architect And Must Be Returned Upon Request.
 Reproduction Of Drawings, Specifications And Related Documents
 In Part Or Whole Is Forbidden Without The Architects Written Permission.
 This Drawing Is Not To Be Used For Construction Until Signed By The
 Architect.
 Date:




KIRKOR ARCHITECTS + PLANNERS

20 Martin Ross Avenue, Toronto, Ontario, M3J 2K8
 T(416) 665-6060, F(416) 665-1234, www.kirkorarchitects.com

No.: Revision: Date:

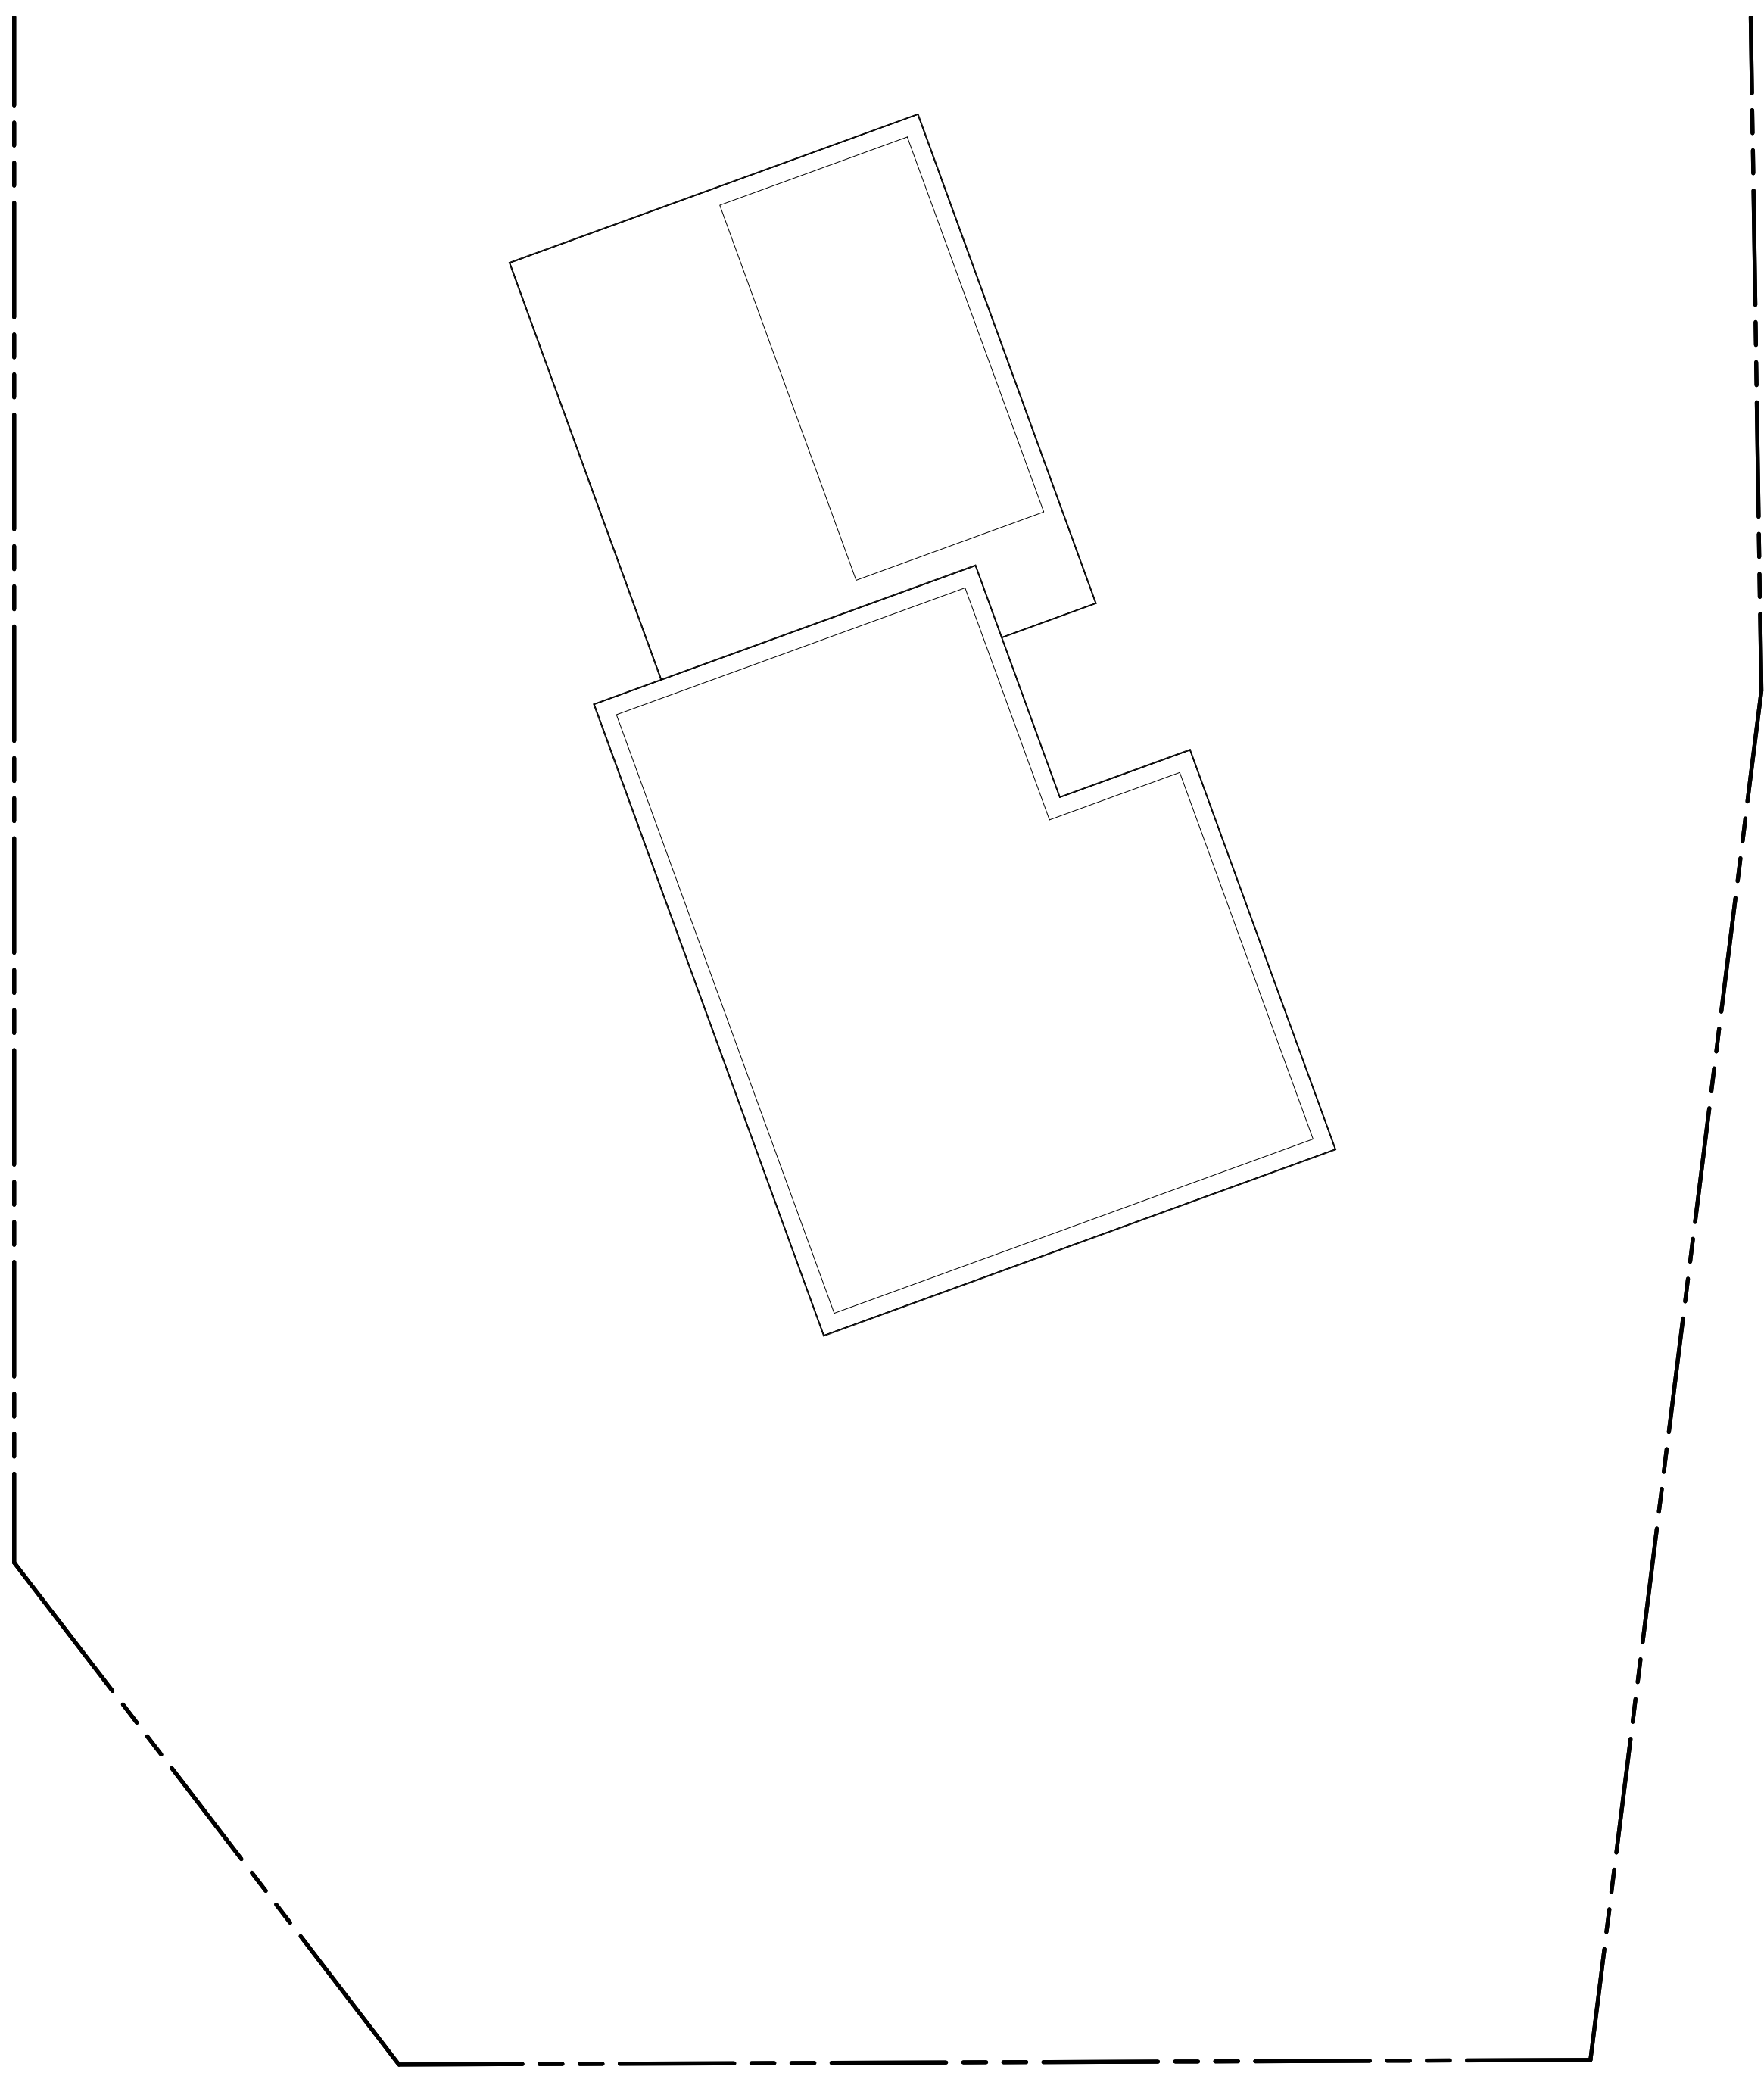

12 A2 Floor Plan - Building B Roof 2
 Scale: 1 : 200 A2.17

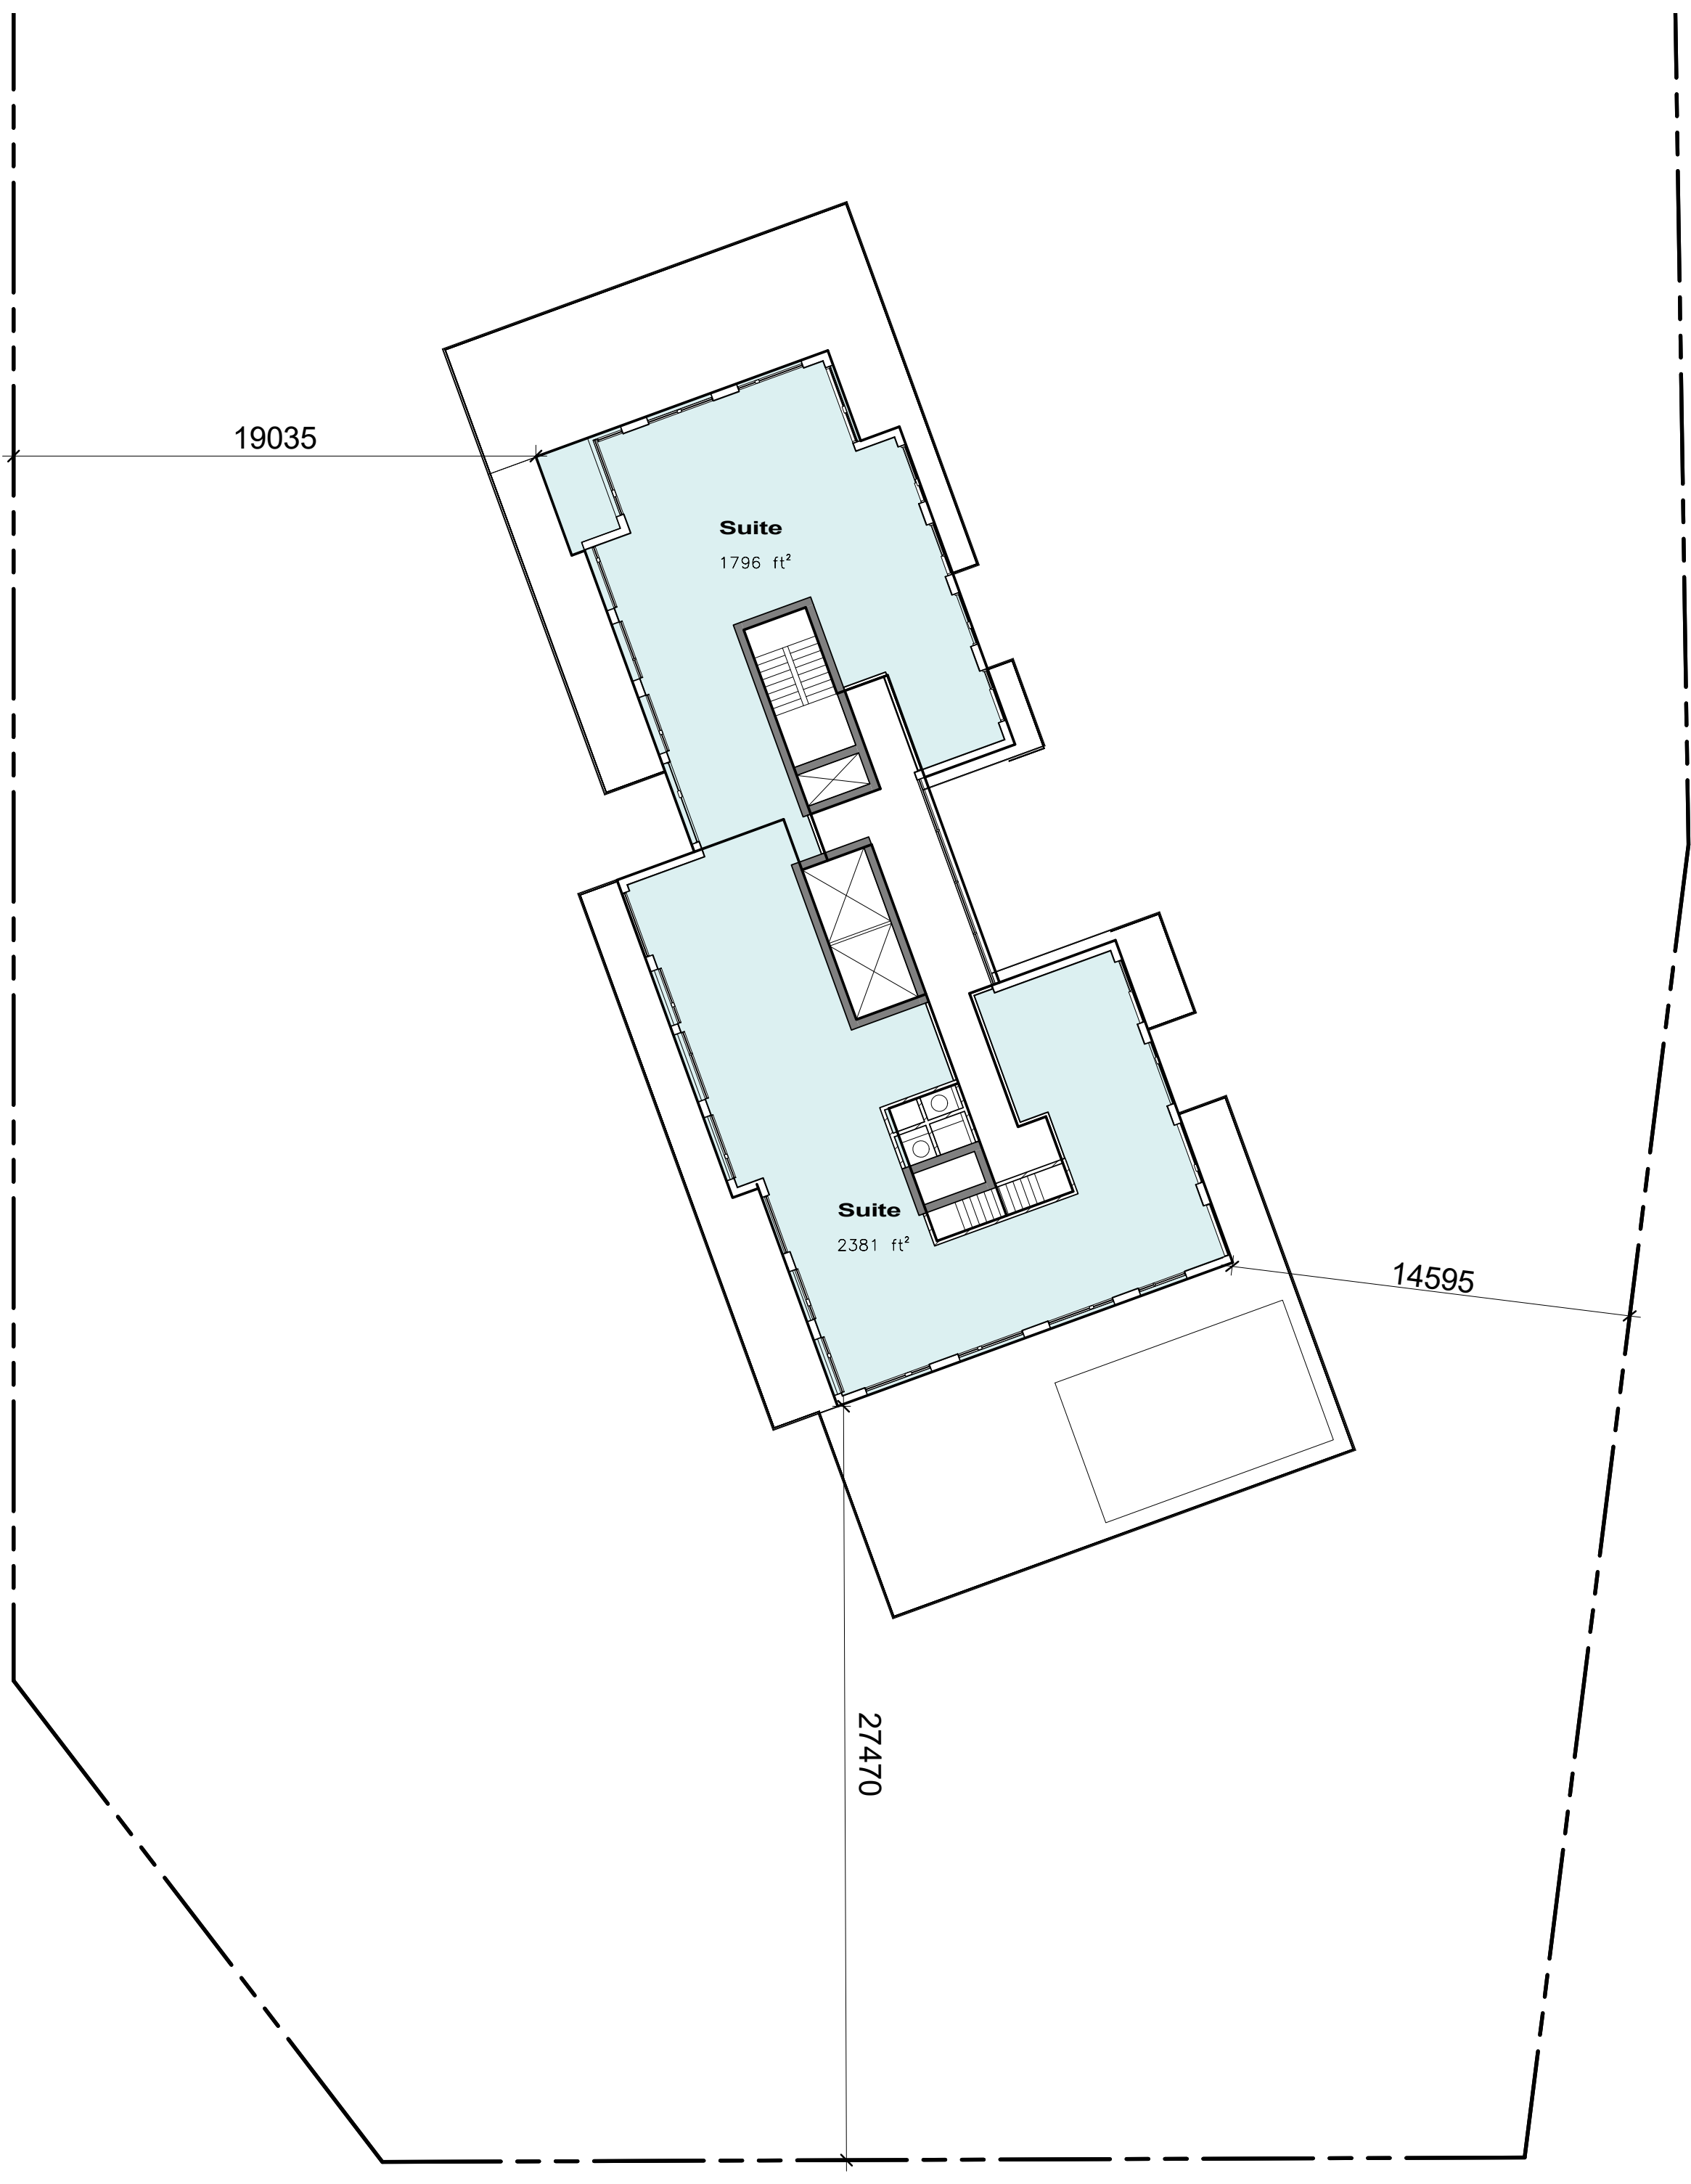

12 A2 Floor Plan - Level 14 1
 Scale: 1 : 200 A2.17

1.	Rezoning Submission	March 9, 2018
No.:	Issued For:	Date:

Drawing Title:

**Floor Plan - Building B
 Level 14 & Roof**

Project:
 Tridel

Ladies' Golf Club of Toronto

7859 Yonge Street
 Scale:

1 : 200


Author Drawn by:

Checker Checked by:

17-069 Project No.:

March 7, 2018 Date:

Drawing No.:

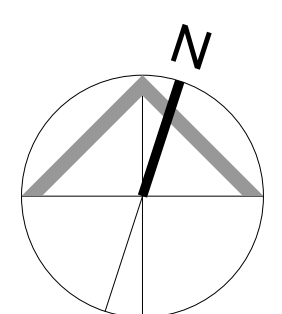

A2.17