



Contractor Must Check And Verify All Dimensions On The Job.
 Do Not Scale The Drawings.
 All Drawings, Specifications And Related Documents Are The Copyright Of The Architect And Must Be Returned Upon Request.
 Reproduction Of Drawings, Specifications And Related Documents In Part Or Whole Is Forbidden Without The Architects Written Permission.
 This Drawing Is Not To Be Used For Construction Until Signed By The Architect.
 Date:



KIRKOR ARCHITECTS + PLANNERS

20 Martin Ross Avenue, Toronto, Ontario, M3J 2K8
 T(416) 665-6060, F(416) 665-1234, www.kirkorarchitects.com

No.: Revision: Date:

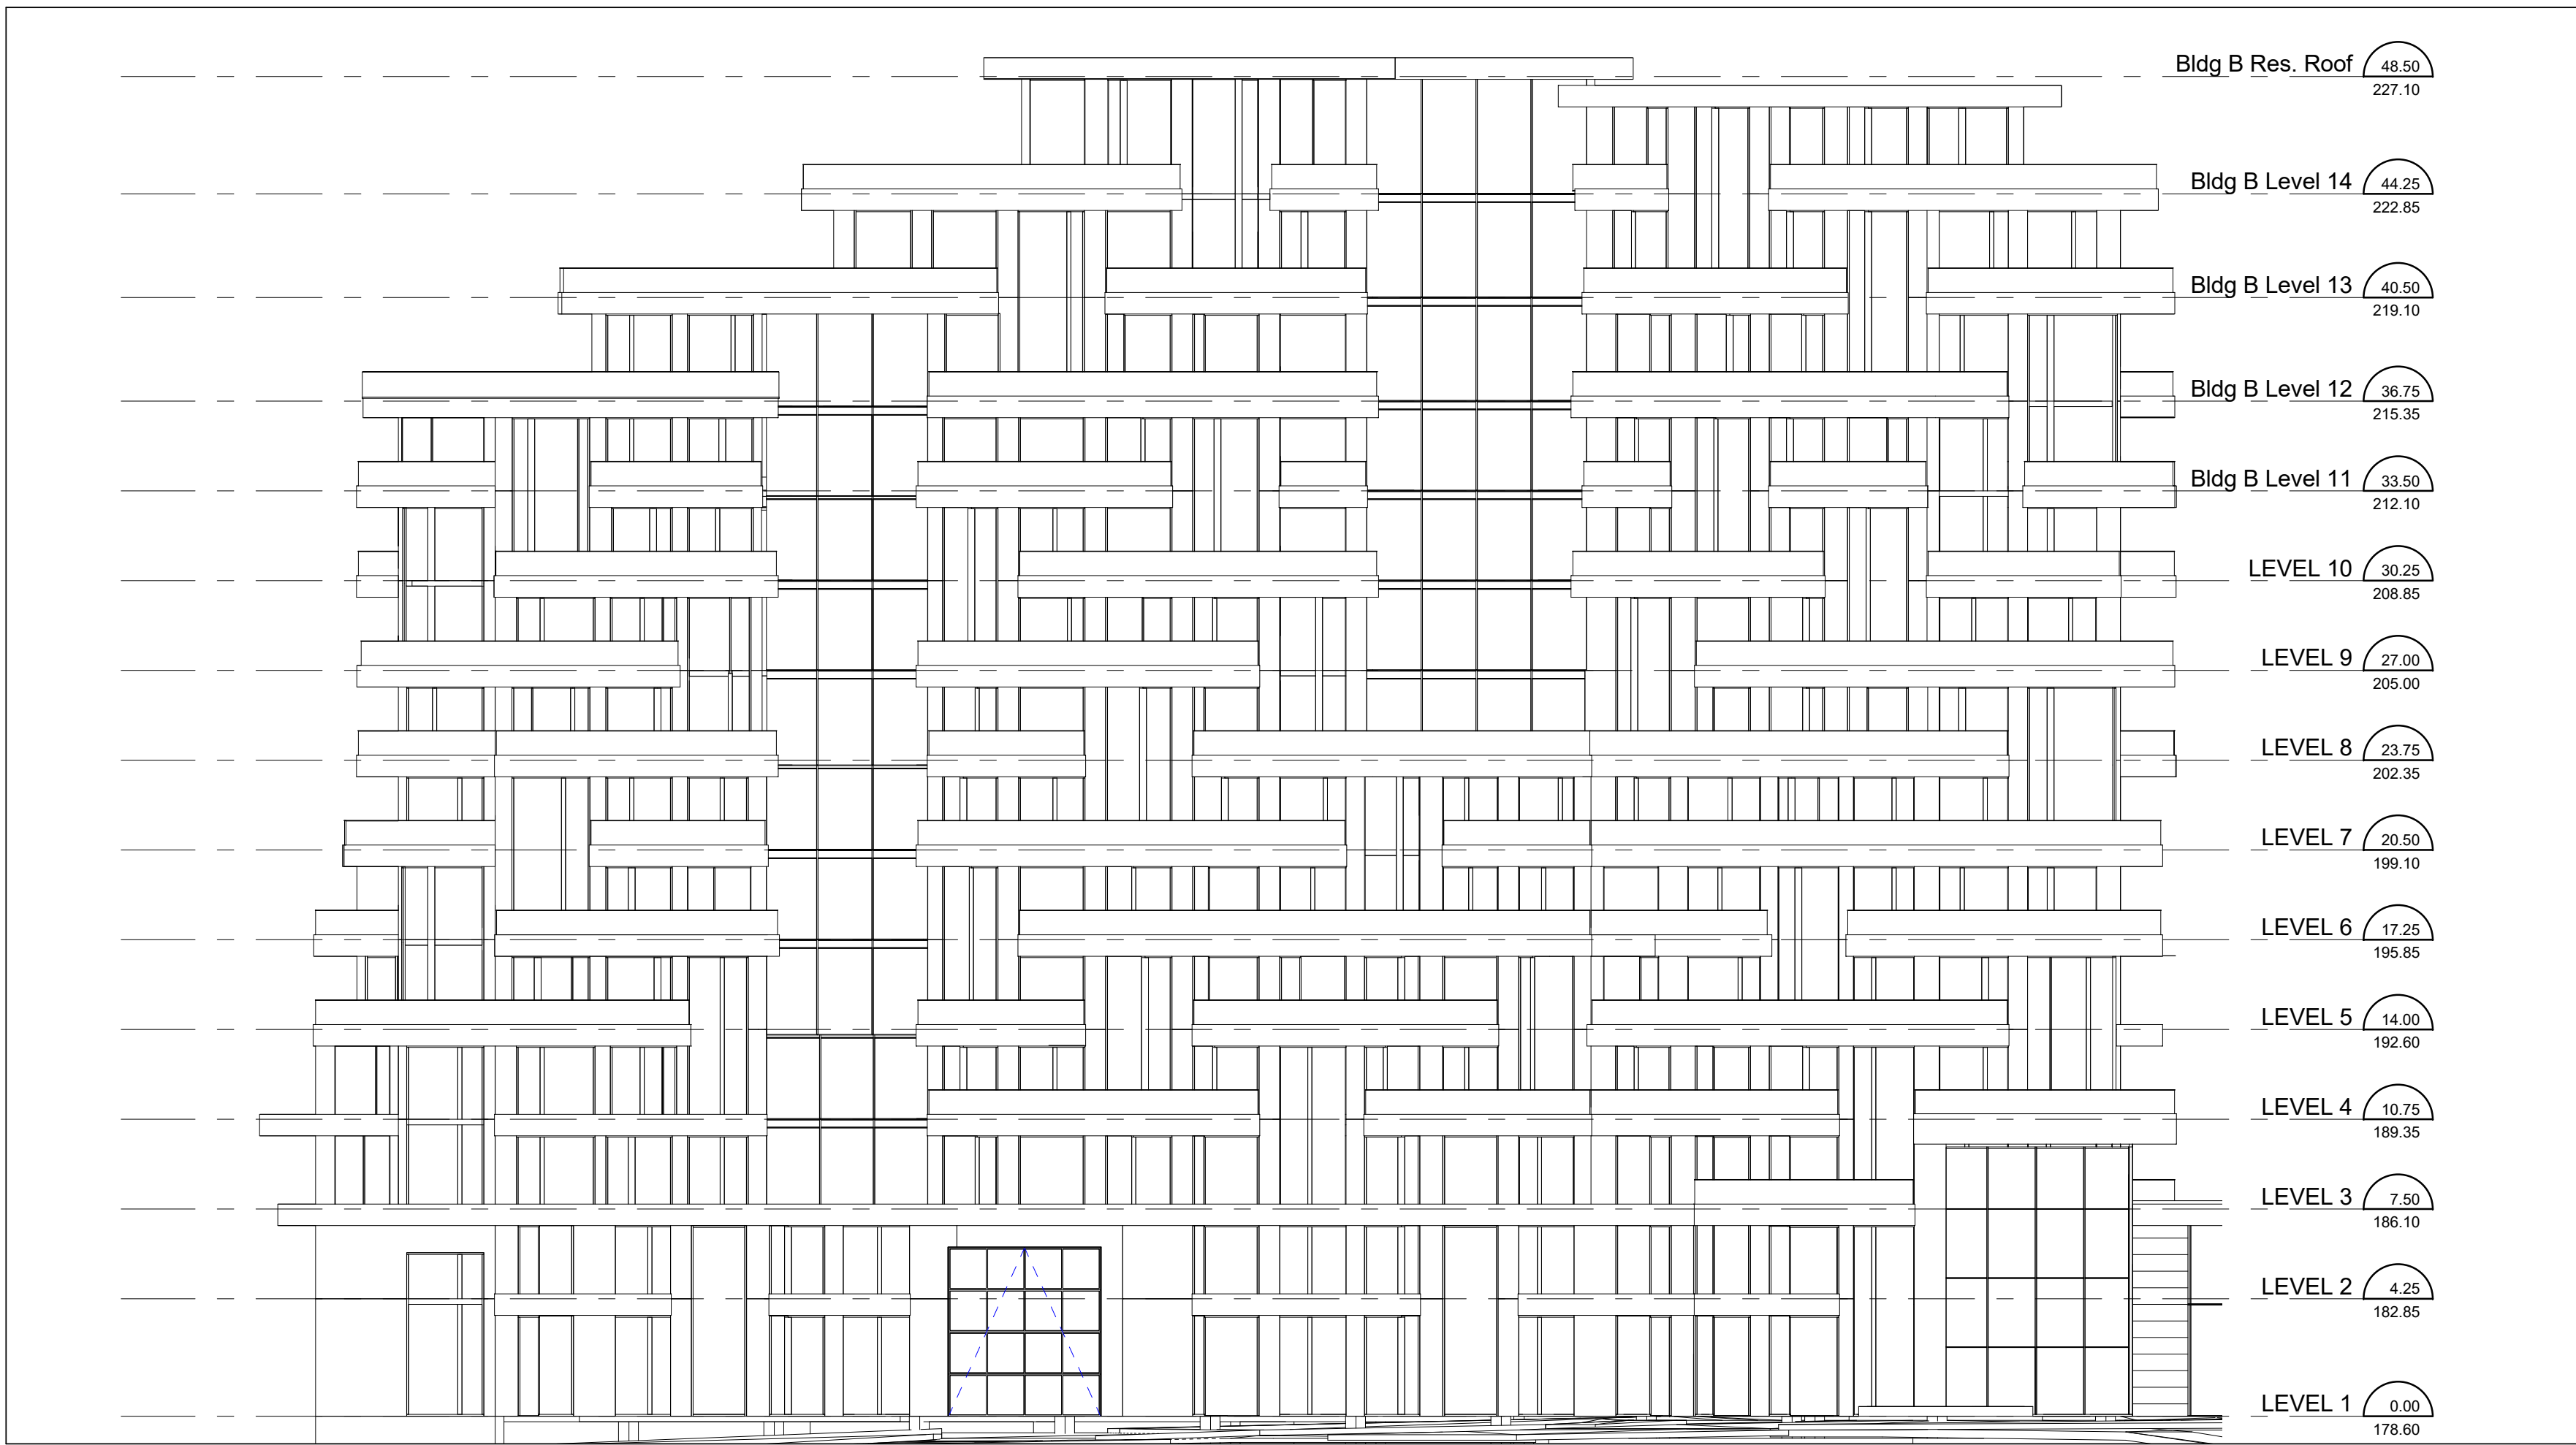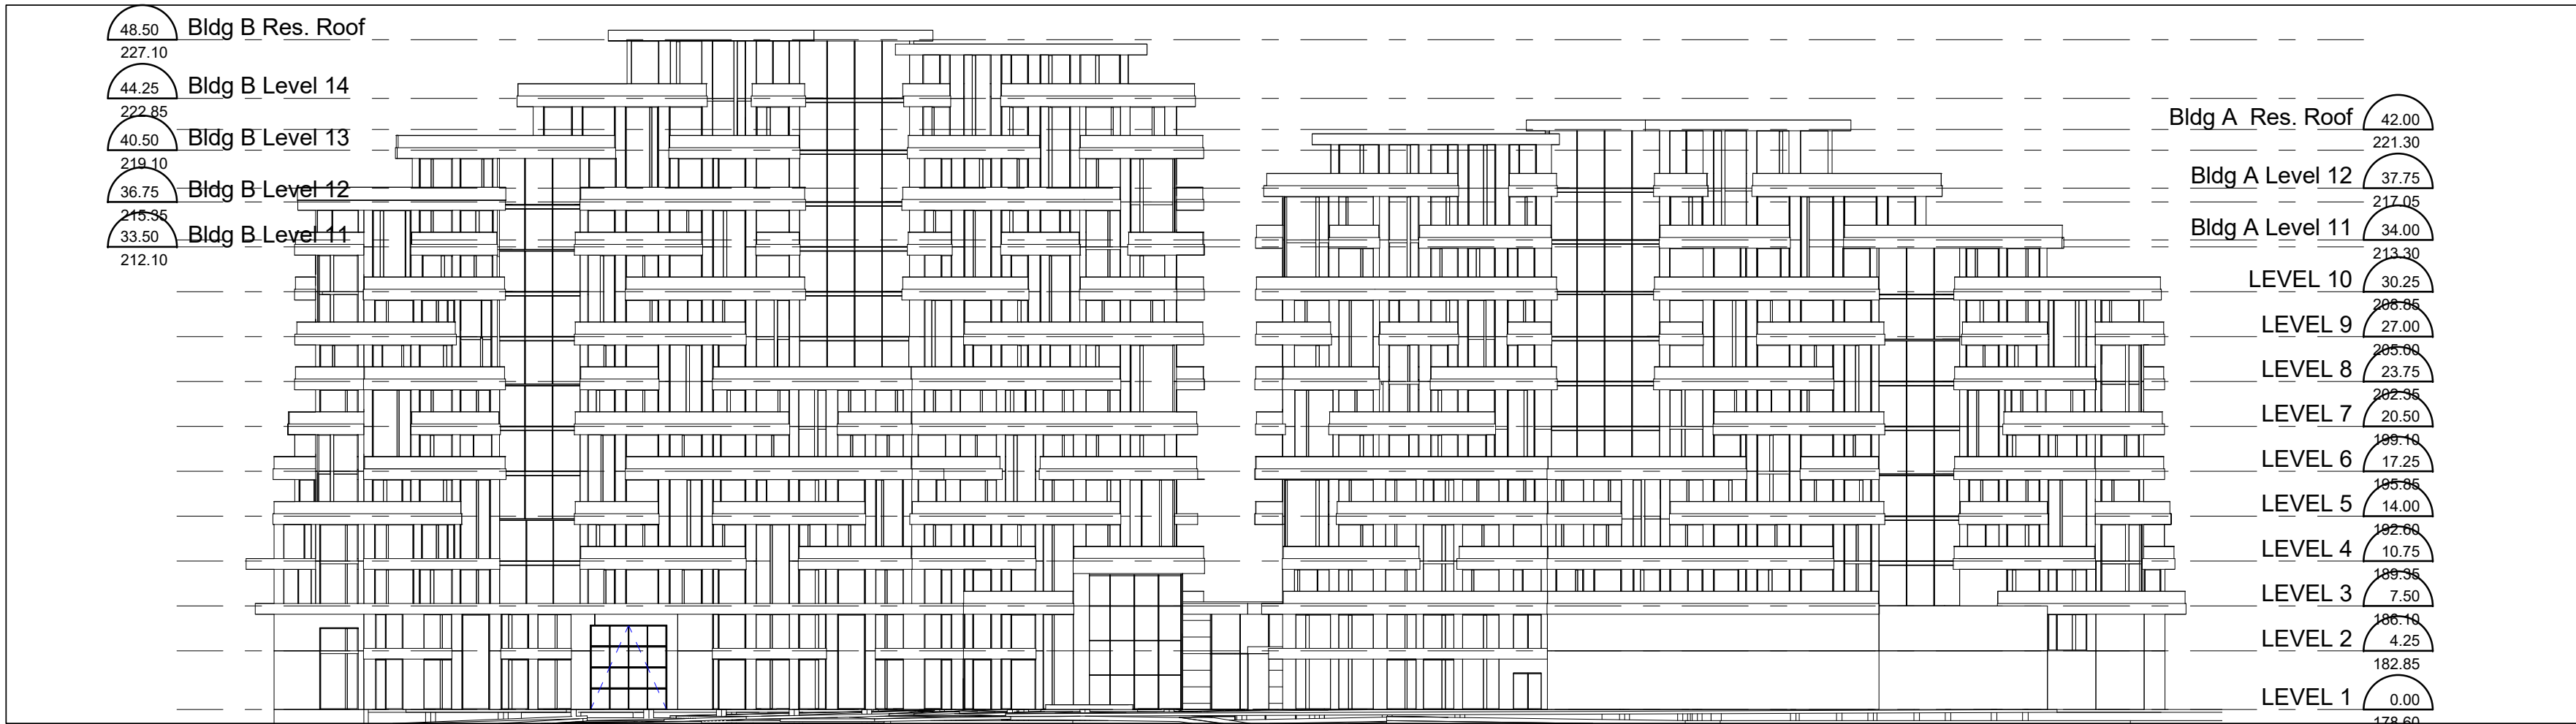

Building B - East Elevation 2
 Scale: 1 : 200 A4.1



Building A - East Elevation 1
 Scale: 1 : 200 A4.1

1.	Rezoning Submission	March 9, 2018
No.:	Issued For:	Date:

Drawing Title:
East Elevations

Project:
Tridel

Ladies' Golf Club of Toronto
 7859 Yonge Street
 Scale: As indicated

Author
 Checker
 17-069
 March 7, 2018
 Date:
 Drawing No.:

A4.1

Contractor Must Check And Verify All Dimensions On The Job.
 Do Not Scale The Drawings.
 All Drawings, Specifications And Related Documents Are The Copyright Of The Architect And Must Be Returned Upon Request.
 Reproduction Of Drawings, Specifications And Related Documents In Part Or Whole Is Forbidden Without The Architects Written Permission.
 This Drawing Is Not To Be Used For Construction Until Signed By The Architect.
 Date:




KIRKOR ARCHITECTS + PLANNERS

20 Martin Ross Avenue, Toronto, Ontario, M3J 2K8
 T(416) 665-6060, F(416) 665-1234, www.kirkorarchitects.com

No.: Revision: Date:



West Elevation 3
 Scale: 1 : 400 A4.2

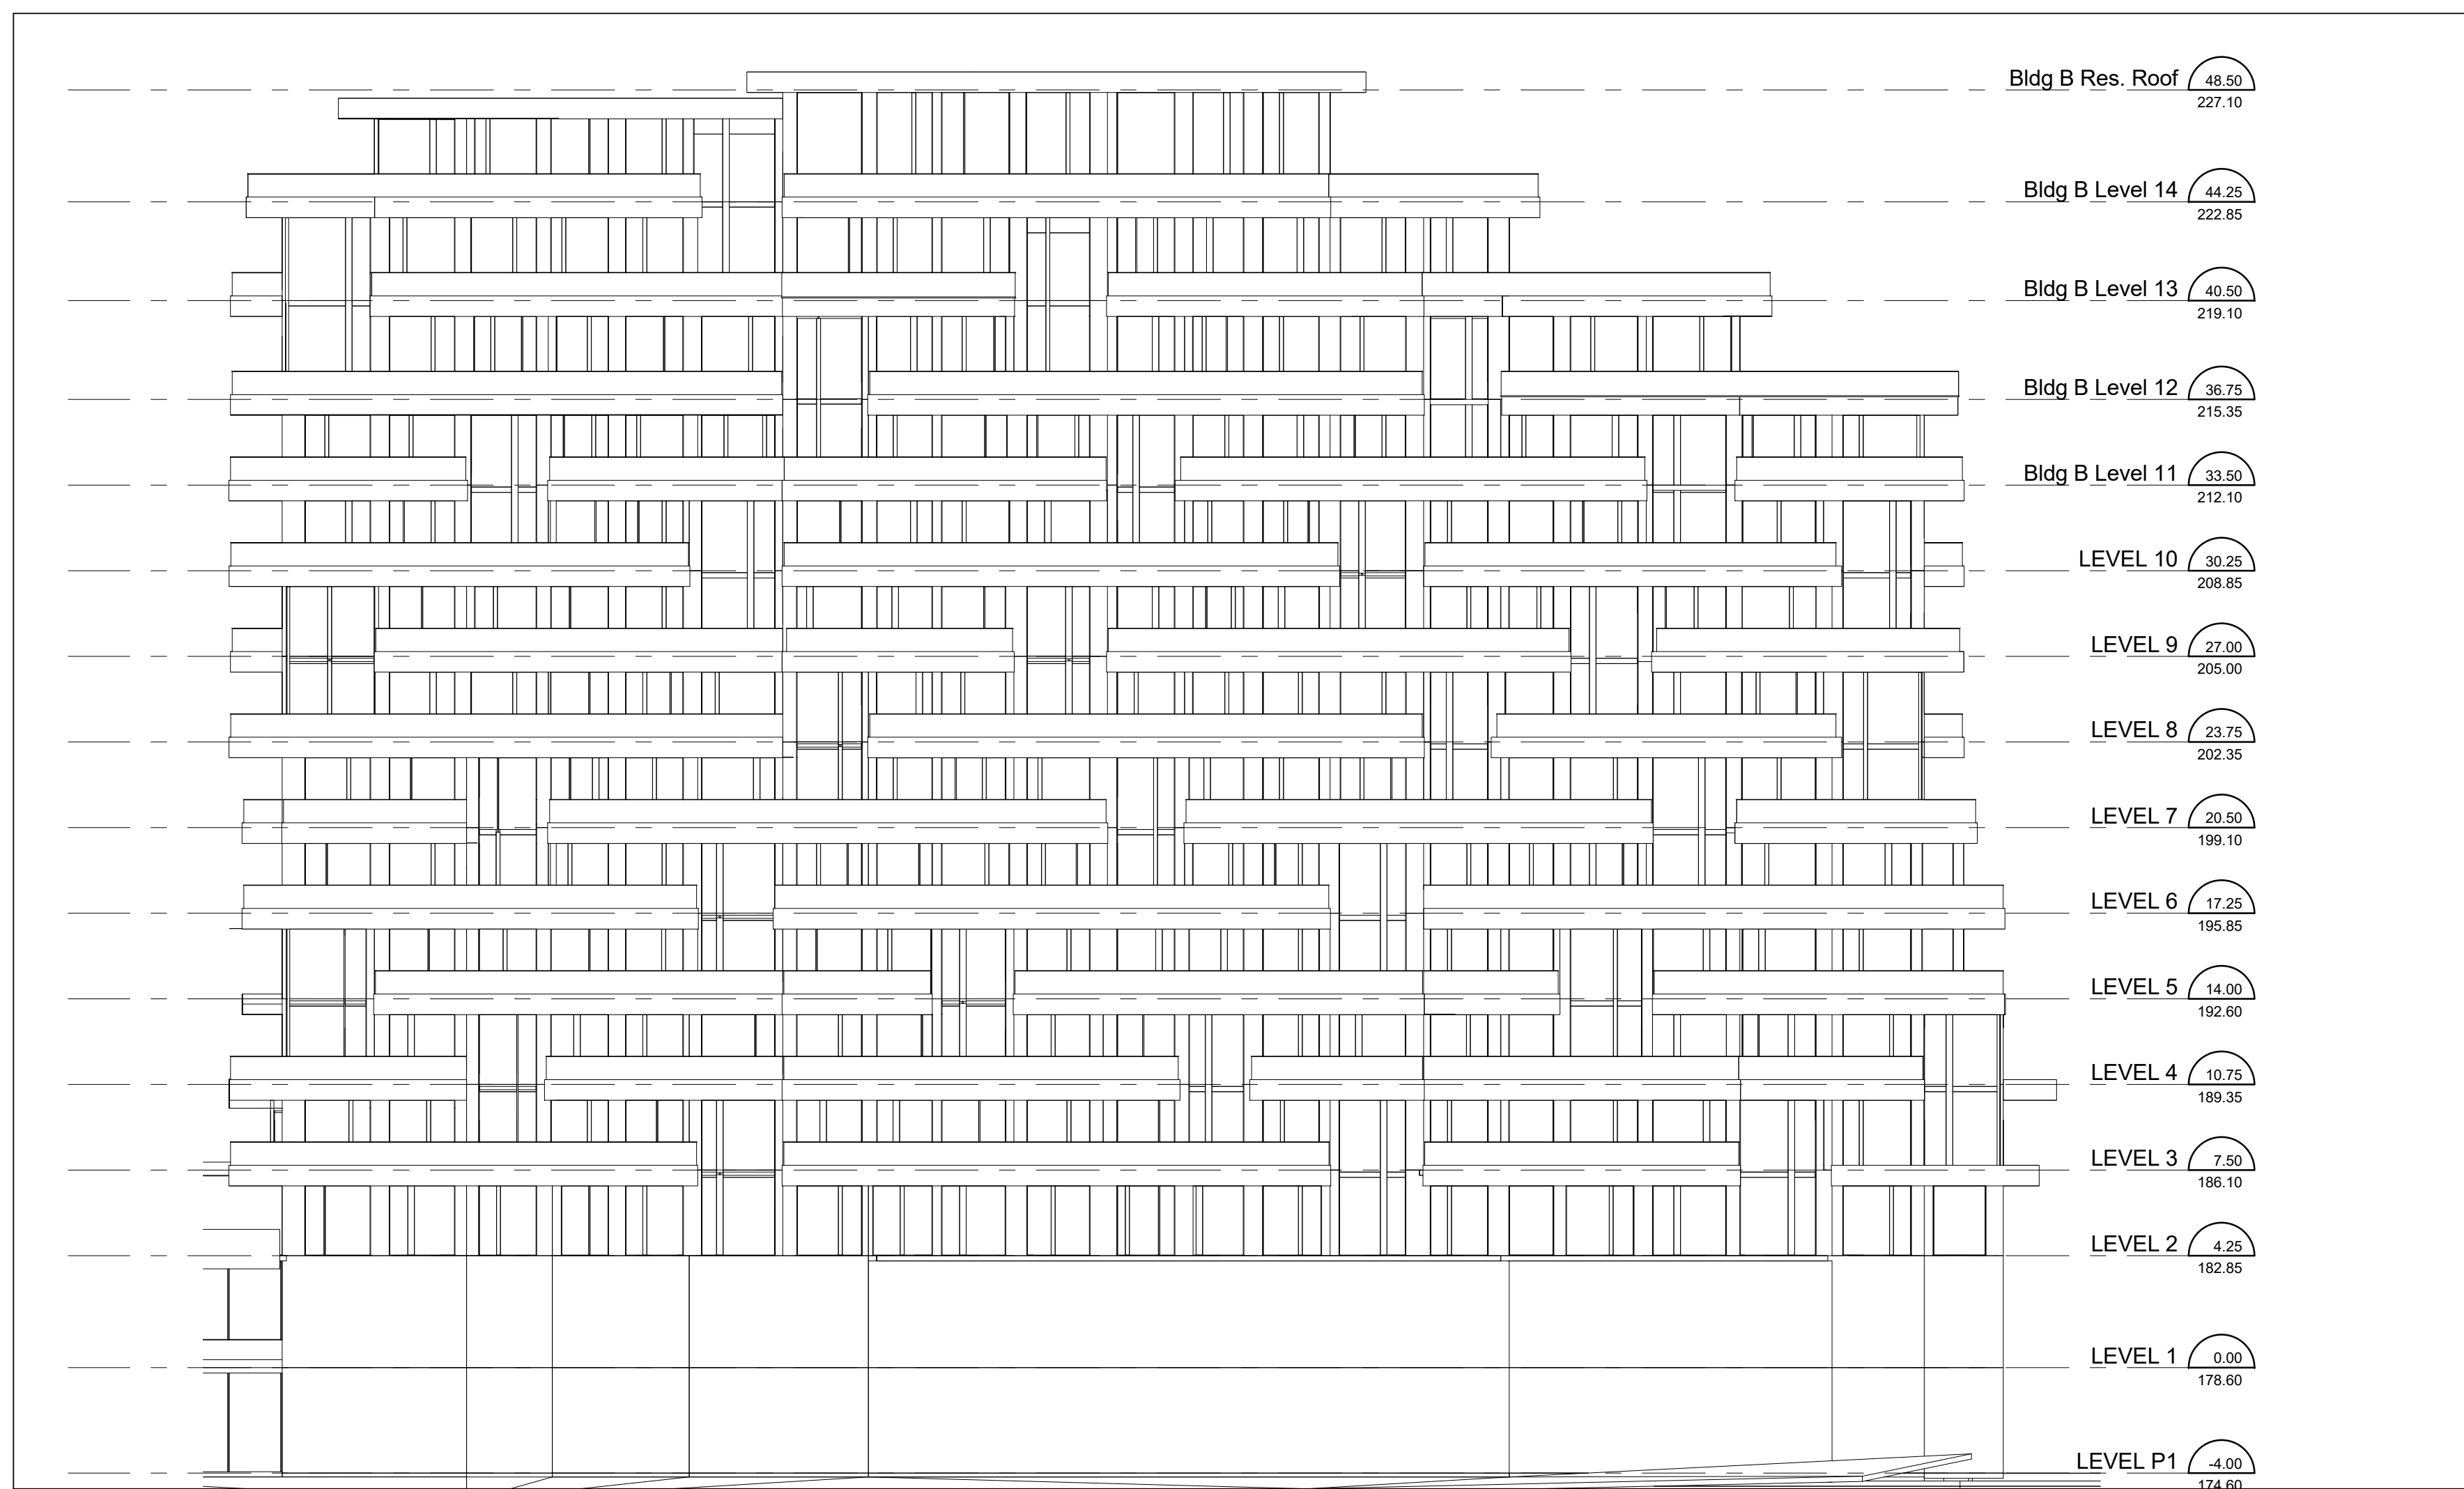

Building B - West Elevation 2
 Scale: 1 : 200 A4.2



Building A - West Elevation 1
 Scale: 1 : 200 A4.2

1.	Rezoning Submission	March 9, 2018
No.:	Issued For:	Date:

Drawing Title:

West Elevations

Project:
Tridel

Ladies' Golf Club of Toronto

7859 Yonge Street
 Scale:

As indicated Drawn by:

Author Checked by:

Checker Project No.:

17-069 Date:

March 7, 2018 Drawing No.:

A4.2


Contractor Must Check And Verify All Dimensions On The Job.
 Do Not Scale The Drawings.
 All Drawings, Specifications And Related Documents Are The Copyright Of
 The Architect And Must Be Returned Upon Request.
 Reproduction Of Drawings, Specifications And Related Documents
 In Part Or Whole Is Forbidden Without The Architects Written Permission.
 This Drawing Is Not To Be Used For Construction Until Signed By The
 Architect.
 Date:




KIRKOR ARCHITECTS + PLANNERS

20 Martin Ross Avenue, Toronto, Ontario, M3J 2K8
 T(416) 665-6060, F(416) 665-1234, www.kirkorarchitects.com

No.: Revision: Date:

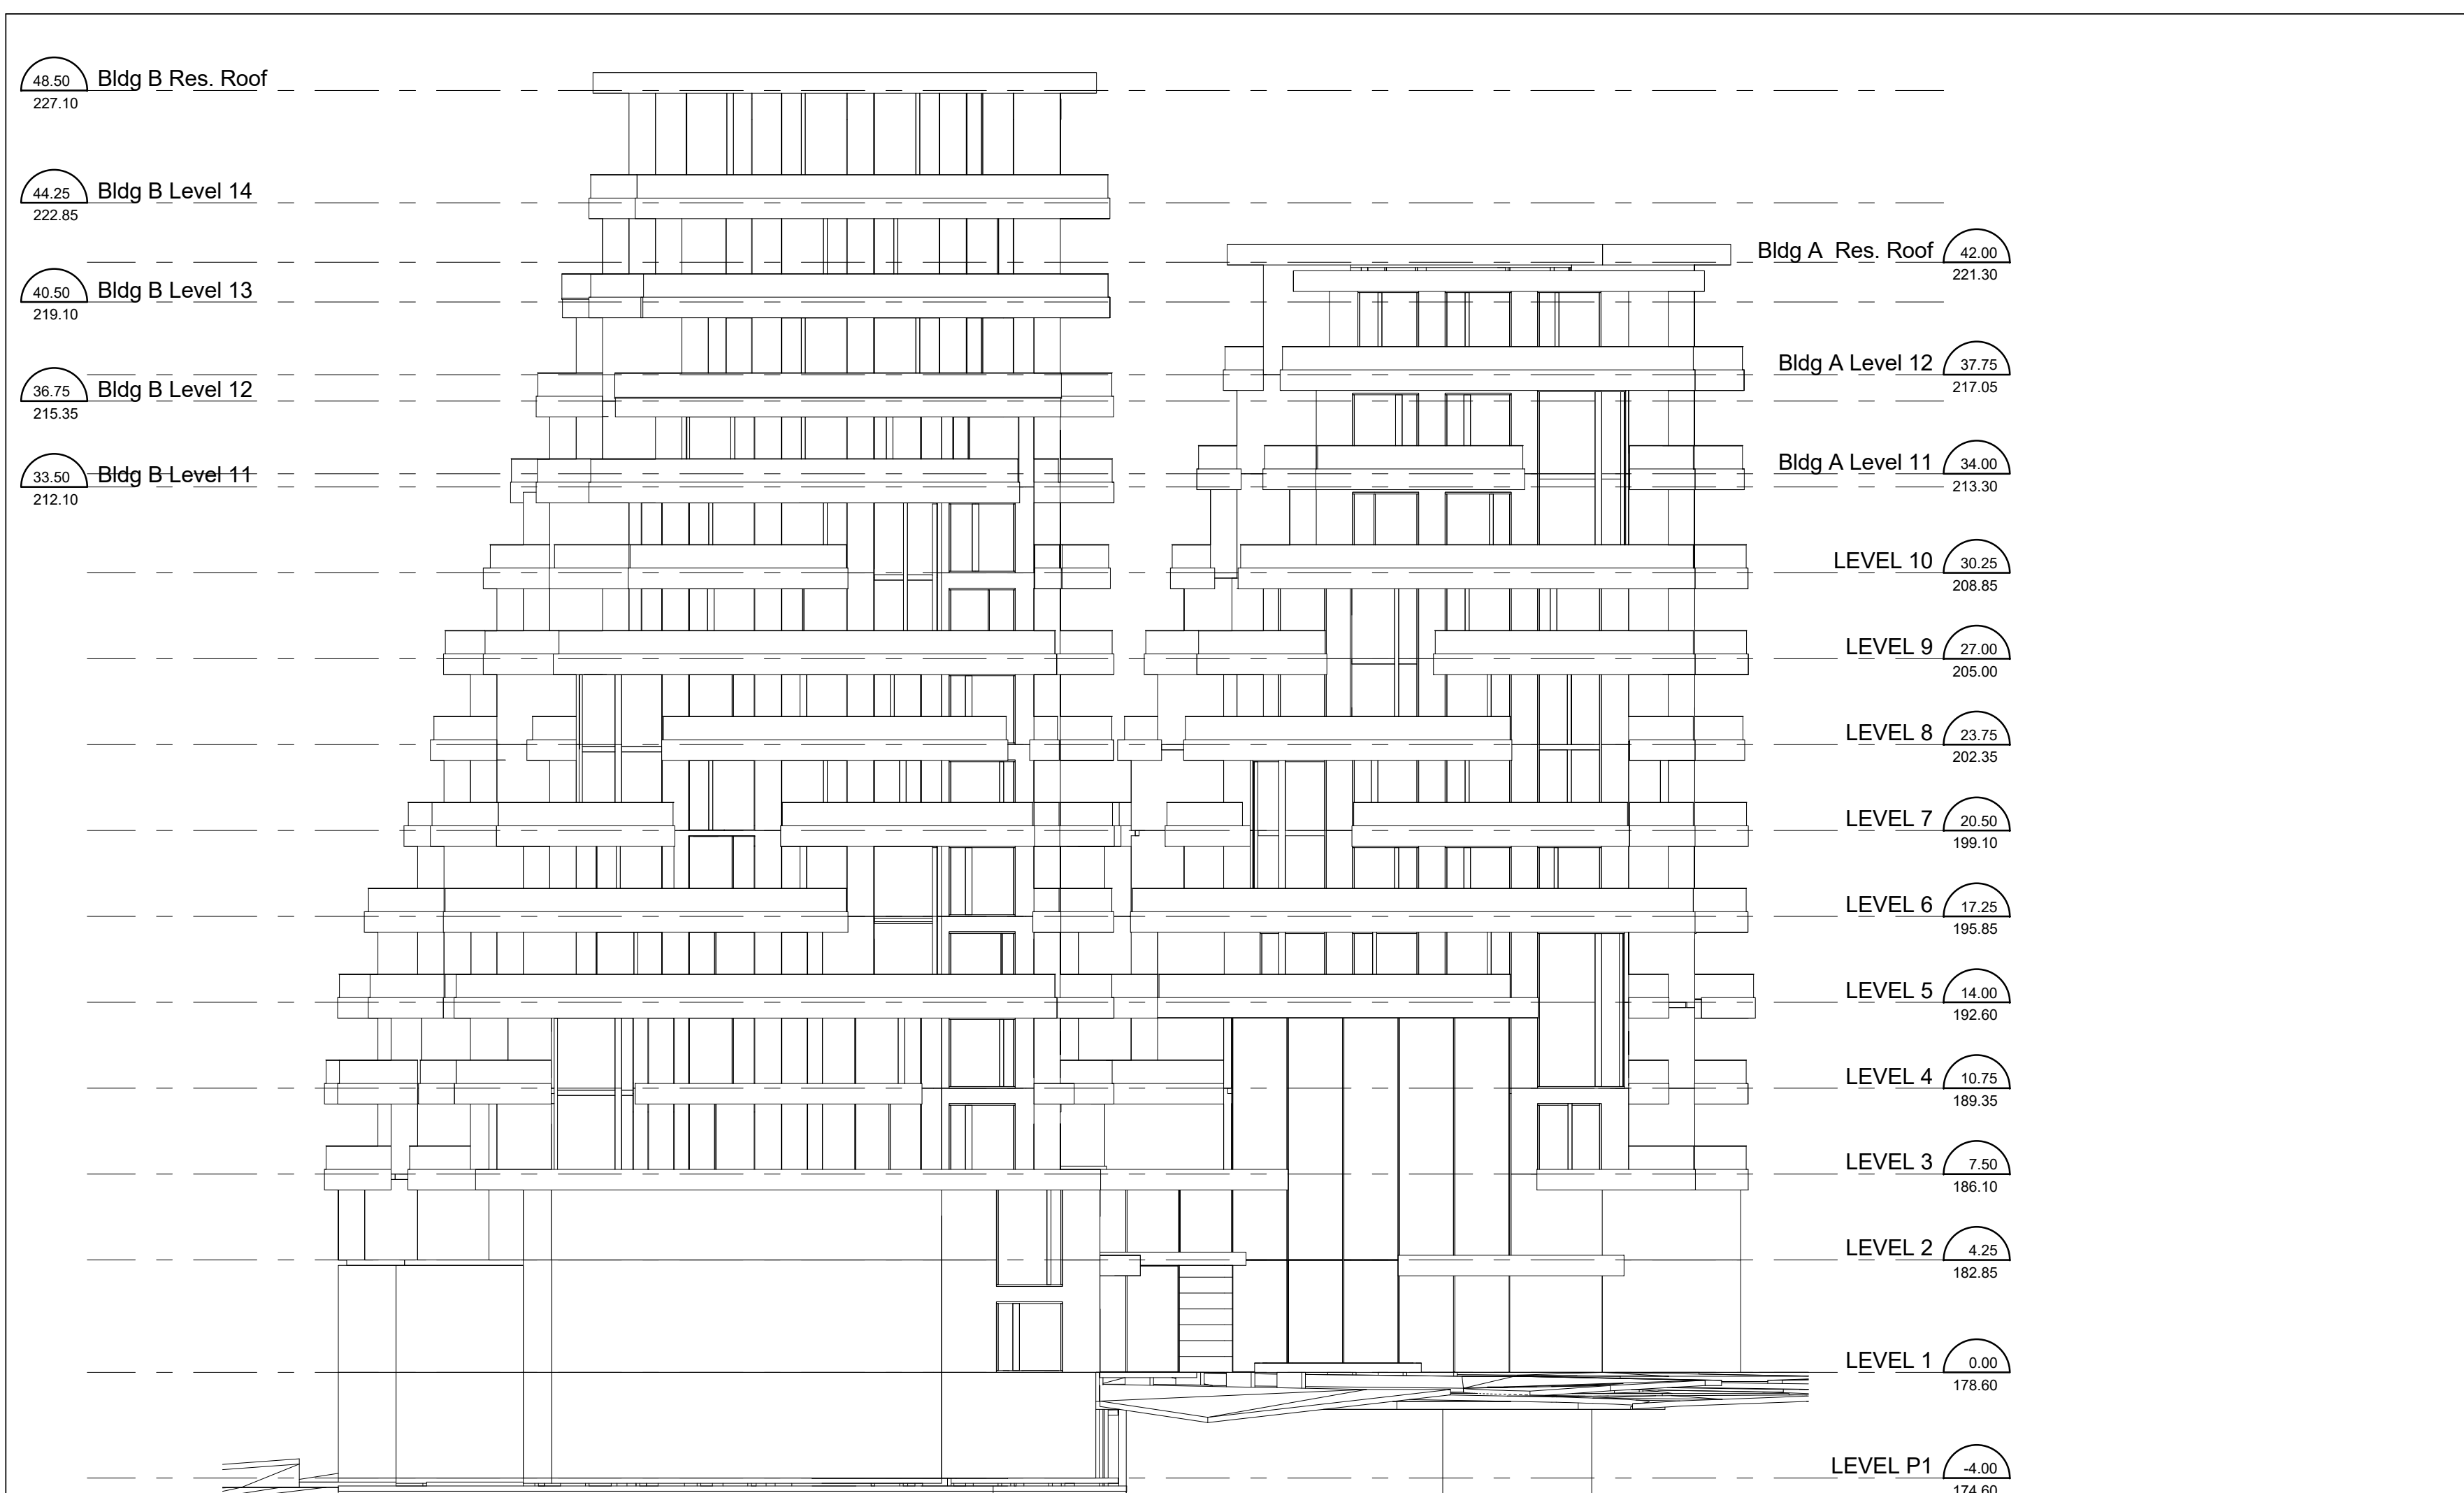

South Elevation **2**
 Scale: 1 : 200 **A4.3**

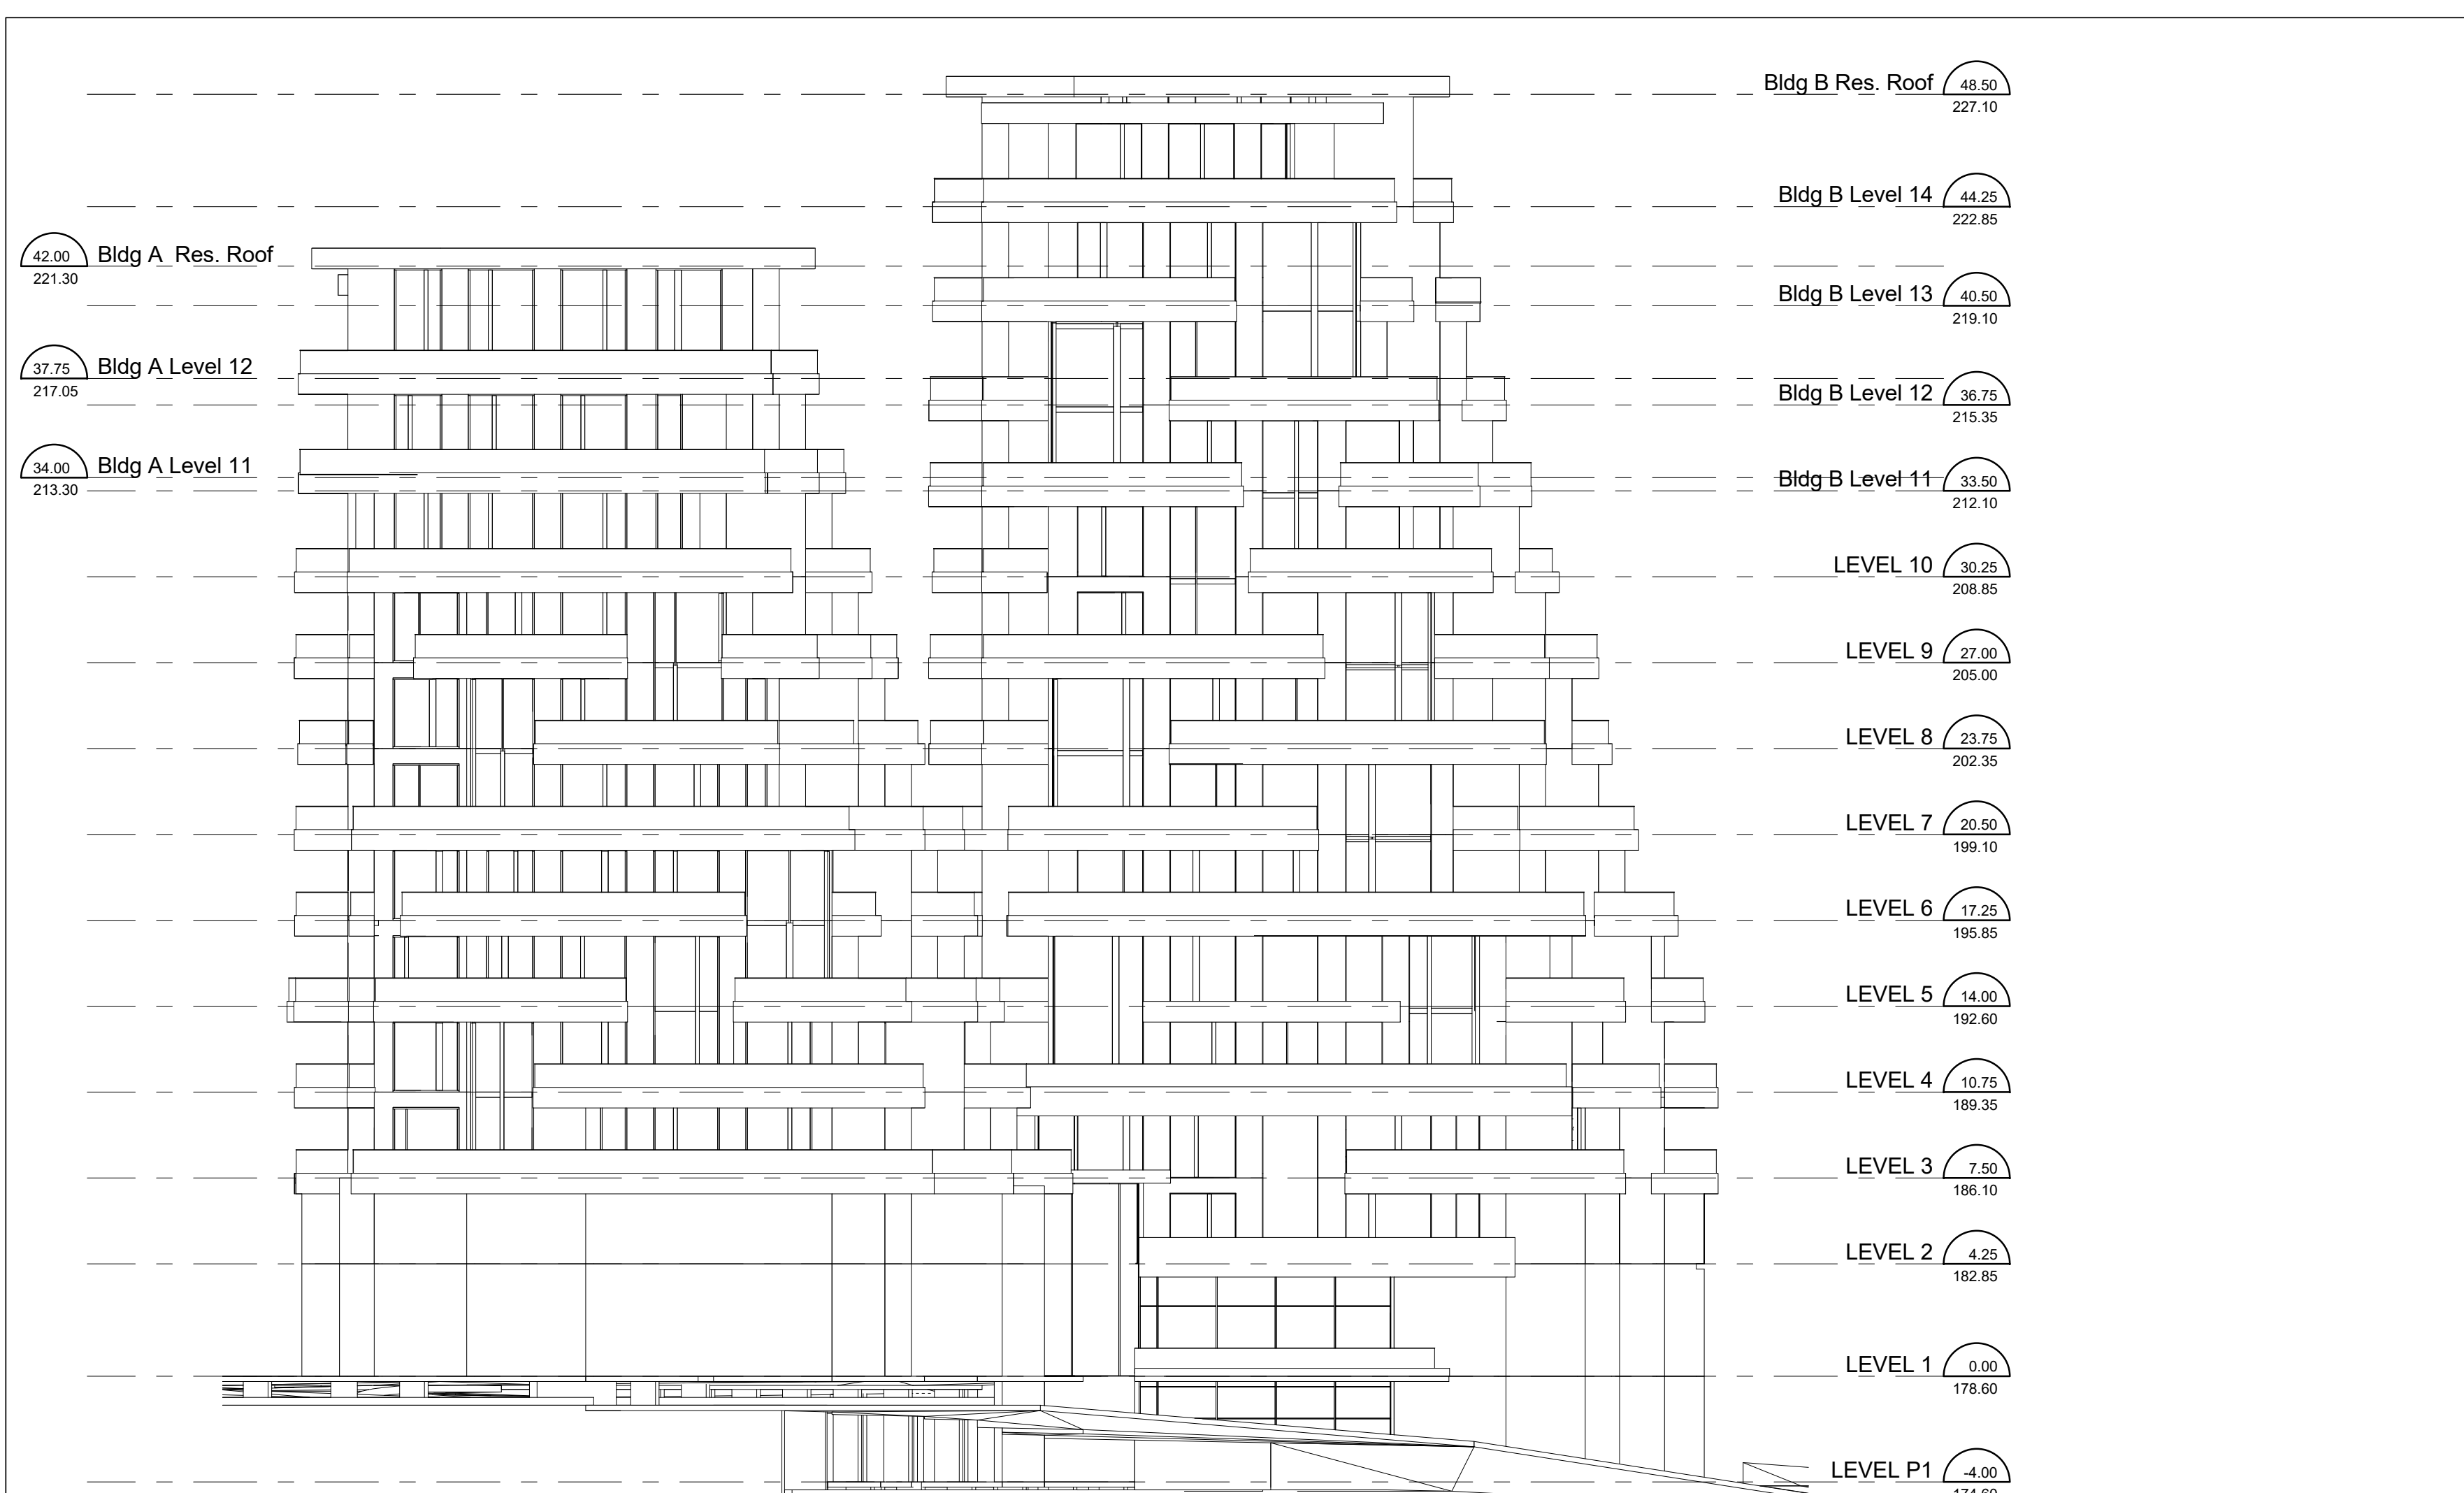

North Elevation **1**
 Scale: 1 : 200 **A4.3**

1.	Rezoning Submission	March 9, 2018
No.:	Issued For:	Date:

Drawing Title:

North & South Elevations

Project:
Tridel

Ladies' Golf Club of Toronto

7859 Yonge Street
 Scale:

1 : 200
 Drawn by:

Author
 Checked by:

Checker
 Project No.:

17-069
 Date:

March 7, 2018
 Drawing No.:

A4.3

Contractor Must Check And Verify All Dimensions On The Job.
 Do Not Scale The Drawings.
 All Drawings, Specifications And Related Documents Are The Copyright Of The Architect And Must Be Returned Upon Request.
 Reproduction Of Drawings, Specifications And Related Documents In Part Or Whole Is Forbidden Without The Architects Written Permission.
 This Drawing Is Not To Be Used For Construction Until Signed By The Architect.
 Date:



KIRKOR ARCHITECTS + PLANNERS

20 Martin Ross Avenue, Toronto, Ontario, M3J 2K8
 T(416) 665-6060, F(416) 665-1234, www.kirkorarchitects.com

No.: Revision: Date:



June 21 @ 4pm **8**
 NTS **A5.1**



June 21 @ 12pm **4**
 NTS **A5.1**



June 21 @ 3pm **7**
 NTS **A5.1**



June 21 @ 11am **3**
 NTS **A5.1**



June 21 @ 2pm **6**
 NTS **A5.1**



June 21 @ 10am **2**
 NTS **A5.1**



June 21 @ 1pm **5**
 NTS **A5.1**




June 21 @ 9am **1**
 NTS **A5.1**

1.	Rezoning Submission	March 9, 2018
No.:	Issued For:	Date:

Drawing Title:
Sun Shadow Study - June

Project:
Tridel
Ladies' Golf Club of Toronto
 7859 Yonge Street
 Scale:

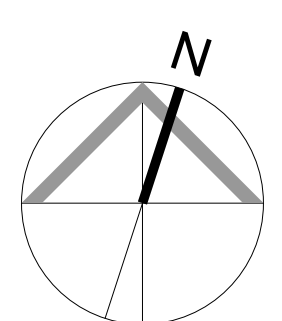

Drawn by:
 Author
 Checked by:
 Checker
 Project No.:
 17-069
 Date:
 March 7, 2018
 Drawing No.:

A5.1

Contractor Must Check And Verify All Dimensions On The Job.
 Do Not Scale The Drawings.
 All Drawings, Specifications And Related Documents Are The Copyright Of The Architect And Must Be Returned Upon Request.
 Reproduction Of Drawings, Specifications And Related Documents In Part Or Whole Is Forbidden Without The Architects Written Permission.
 This Drawing Is Not To Be Used For Construction Until Signed By The Architect.
 Date:



KIRKOR ARCHITECTS + PLANNERS

20 Martin Ross Avenue, Toronto, Ontario, M3J 2K8
 T(416) 665-6060, F(416) 665-1234, www.kirkorarchitects.com

No.: Revision: Date:




September 21 @ 4pm **8**
 NTS **A5.2**



September 21 @ 12pm **4**
 NTS **A5.2**



September 21 @ 3pm **7**
 NTS **A5.2**

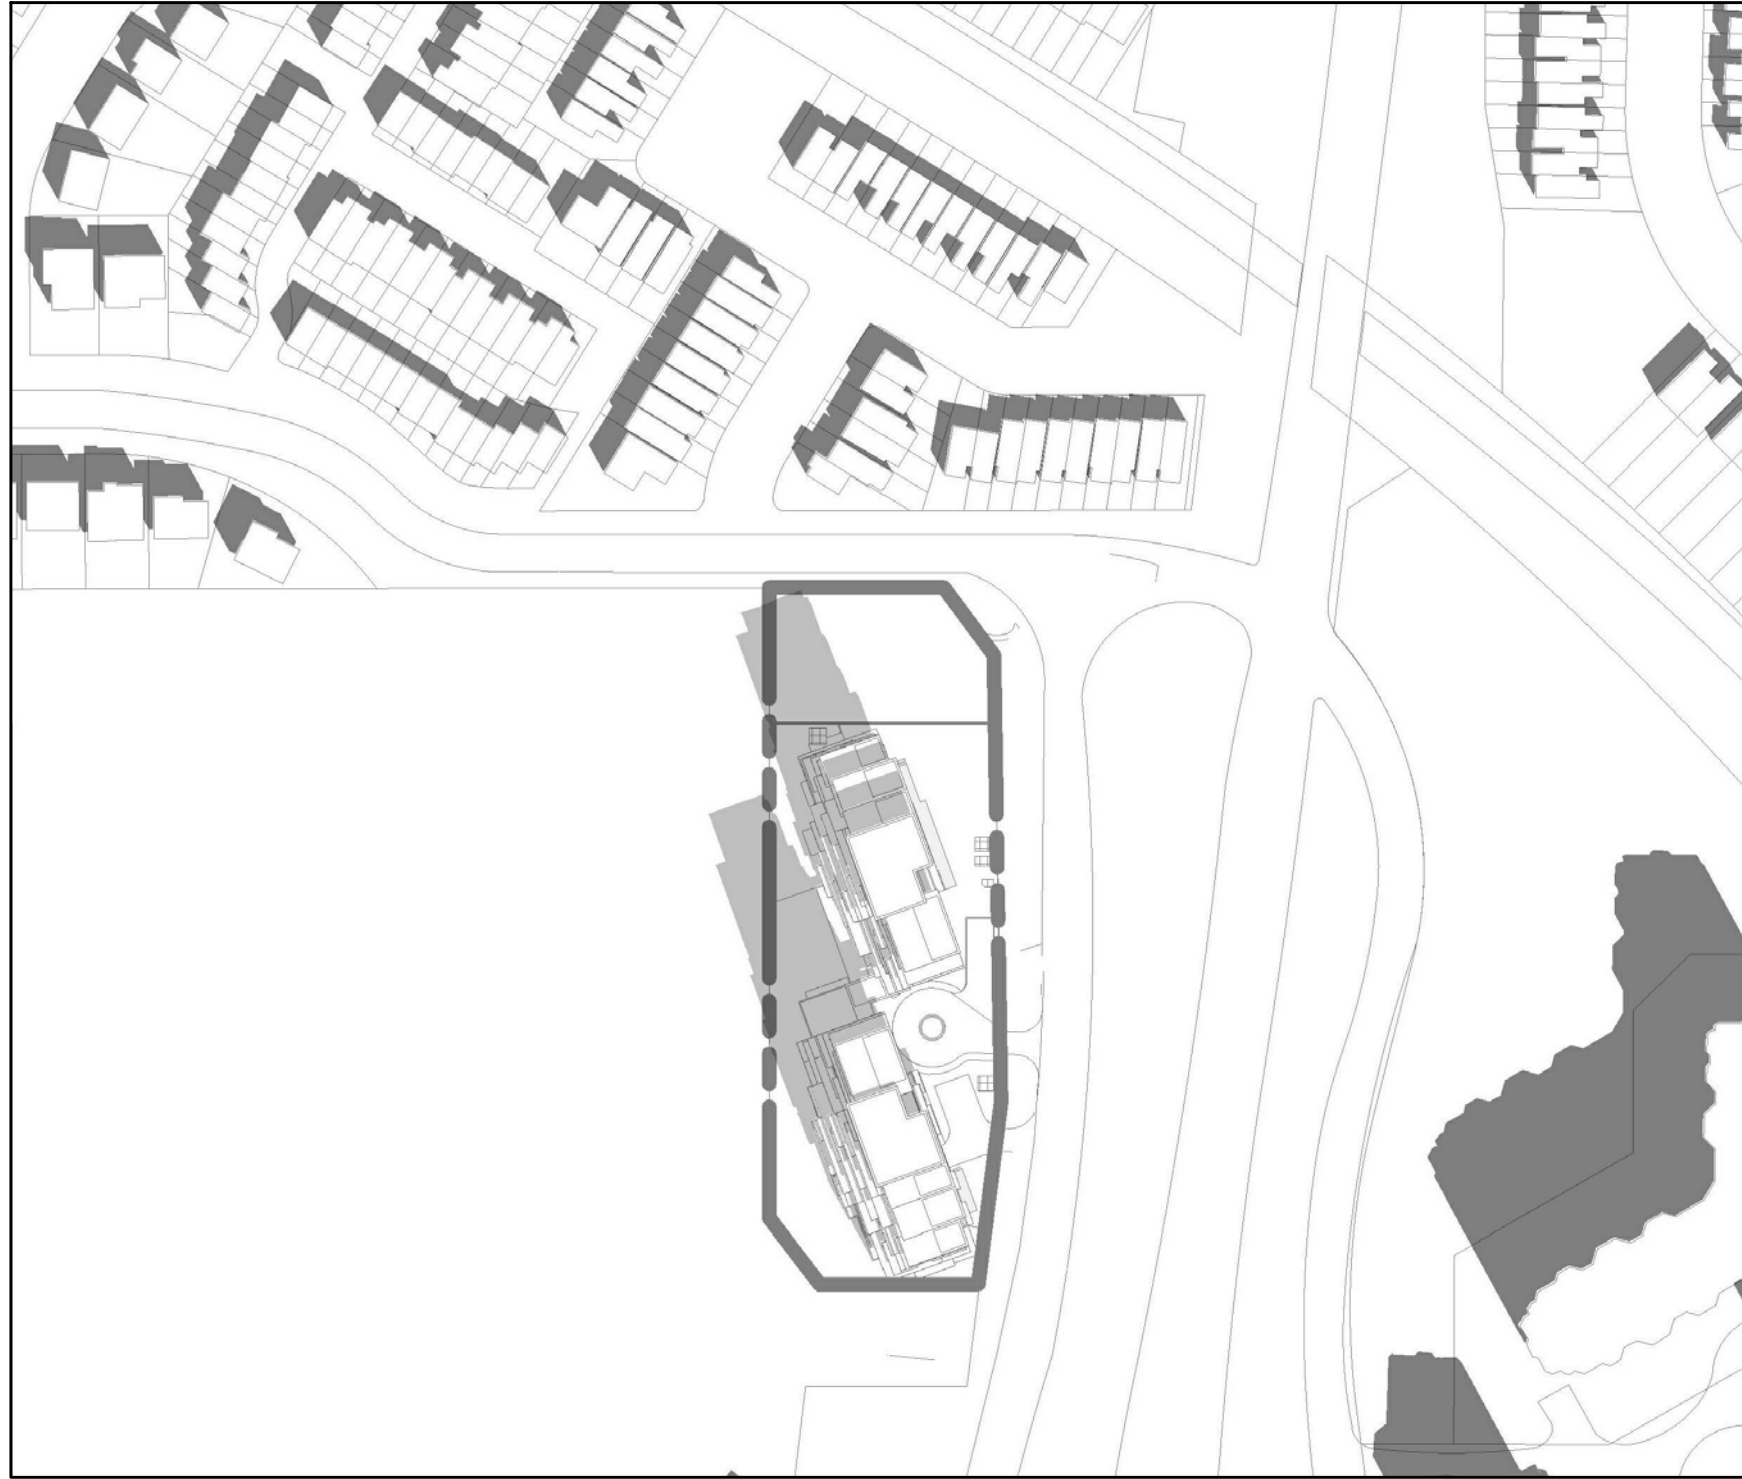

September 21 @ 11am **3**
 NTS **A5.2**



September 21 @ 2pm **6**
 NTS **A5.2**



September 21 @ 10am **2**
 NTS **A5.2**



September 21 @ 1pm **5**
 NTS **A5.2**




September 21 @ 9am **1**
 NTS **A5.2**

1.	Rezoning Submission	March 9, 2018
No.:	Issued For:	Date:

Drawing Title:
Sun Shadow Study - March / September

Project:
Tridel

Ladies' Golf Club of Toronto
 7859 Yonge Street
 Scale:

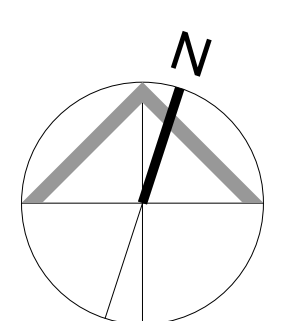

Drawn by:
 Author
 Checked by:
 Checker
 Project No.:
 17-069
 Date:
 March 7, 2018
 Drawing No.:

A5.2