


Contractor Must Check And Verify All Dimensions On The Job.  
 Do Not Scale The Drawings.  
 All Drawings, Specifications And Related Documents Are The Copyright Of  
 The Architect And Must Be Returned Upon Request.  
 Reproduction Of Drawings, Specifications And Related Documents  
 In Part Or Whole Is Forbidden Without The Architects Written Permission.  
 This Drawing Is Not To Be Used For Construction Until Signed By The  
 Architect.  
 Date:



**KIRKOR ARCHITECTS + PLANNERS**

20 Martin Ross Avenue, Toronto, Ontario, M3J 2K8  
 T(416) 665-6060, F(416) 665-1234, www.kirkorarchitects.com

No.: Revision: Date:

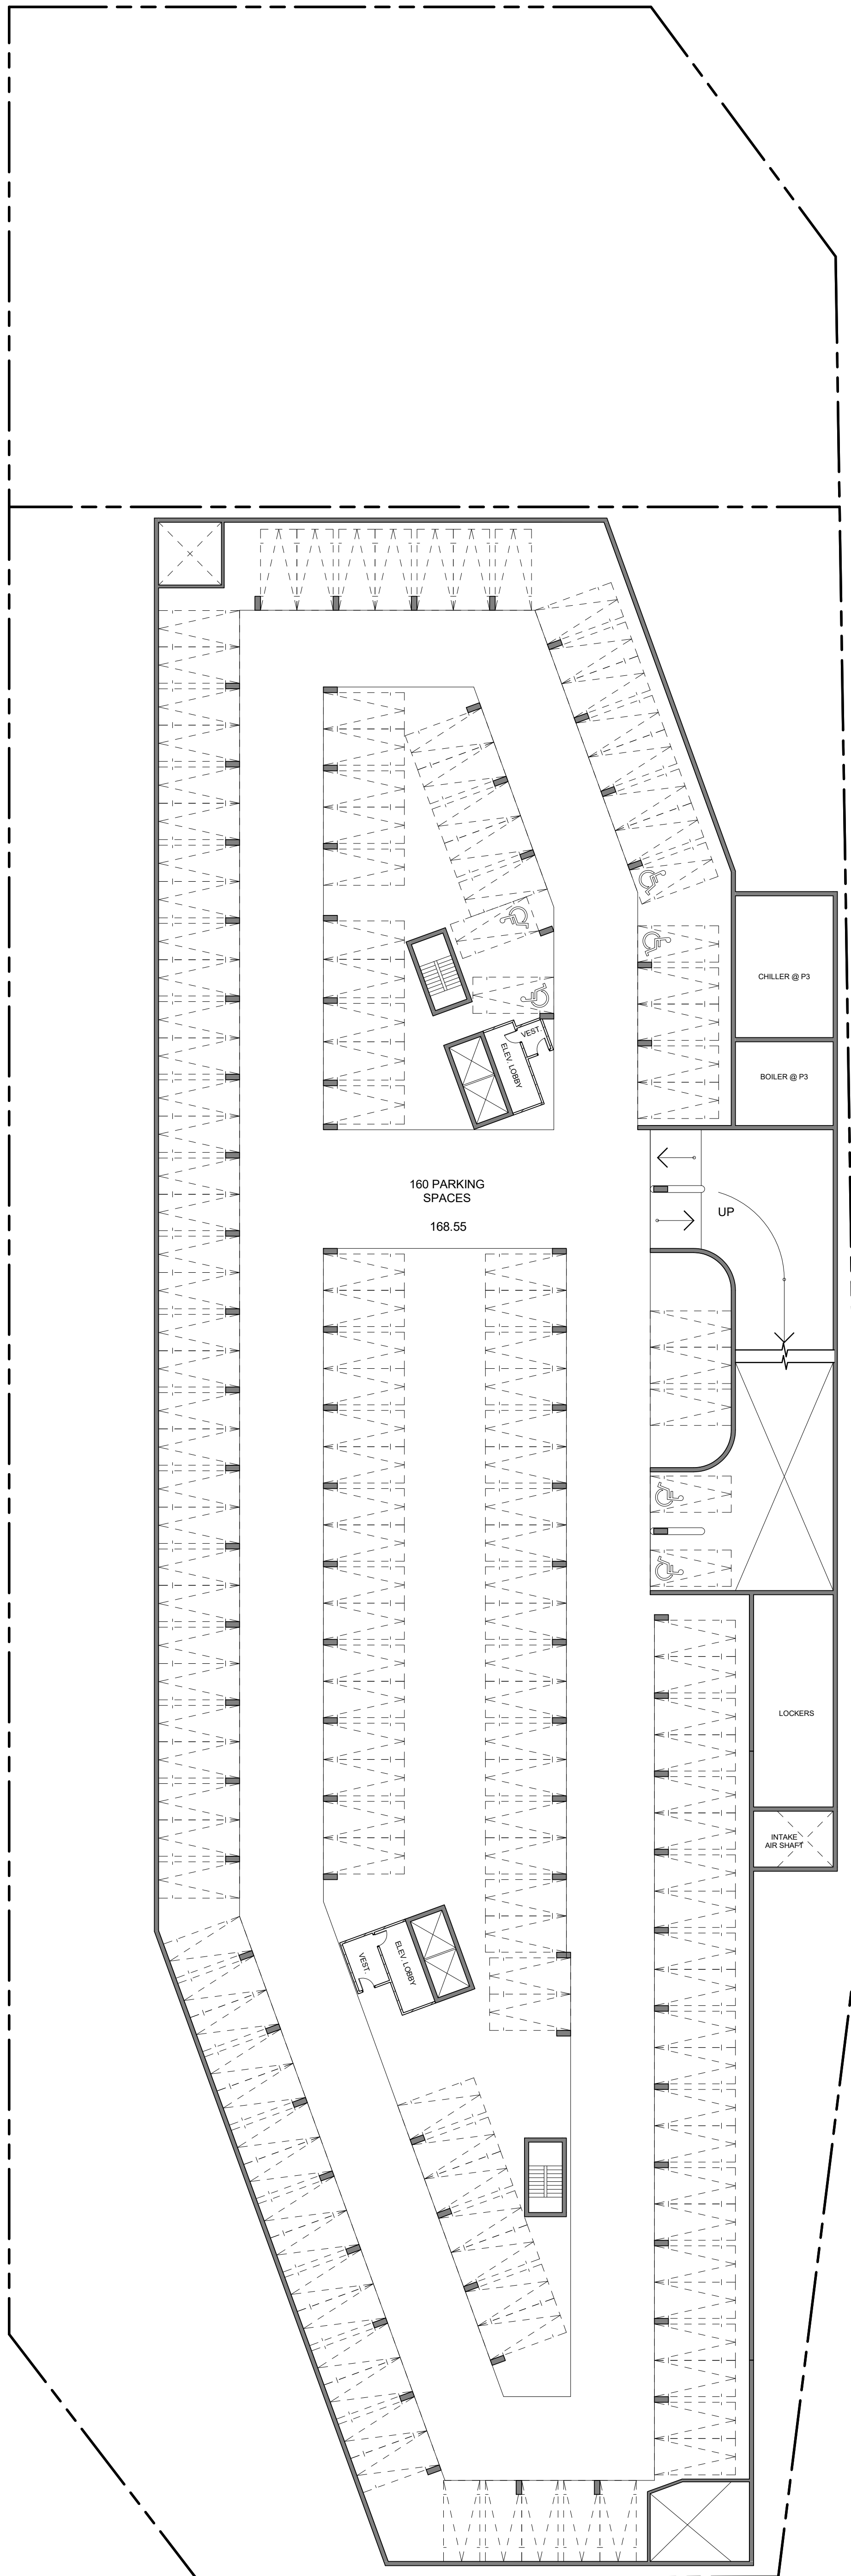

1.	Rezoning Submission	March 9, 2018
No.:	Issued For:	Date:

Drawing Title:

**Underground Parking Level  
P3**

Project:  
Tridel

**Ladies' Golf Club of Toronto**

7859 Yonge Street  
Scale:

1 : 250


Author Drawn by:

Checker Checked by:

17-069 Project No.:

March 7, 2018 Date:

Drawing No.:

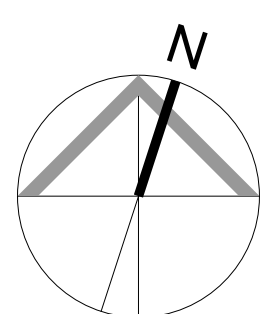

**A2.1**


Contractor Must Check And Verify All Dimensions On The Job.  
 Do Not Scale The Drawings.  
 All Drawings, Specifications And Related Documents Are The Copyright Of  
 The Architect And Must Be Returned Upon Request.  
 Reproduction Of Drawings, Specifications And Related Documents  
 In Part Or Whole Is Forbidden Without The Architects Written Permission.  
 This Drawing Is Not To Be Used For Construction Until Signed By The  
 Architect.  
 Date:



**KIRKOR ARCHITECTS + PLANNERS**

20 Martin Ross Avenue, Toronto, Ontario, M3J 2K8  
 T(416) 665-6060, F(416) 665-1234, www.kirkorarchitects.com

No.: Revision: Date:

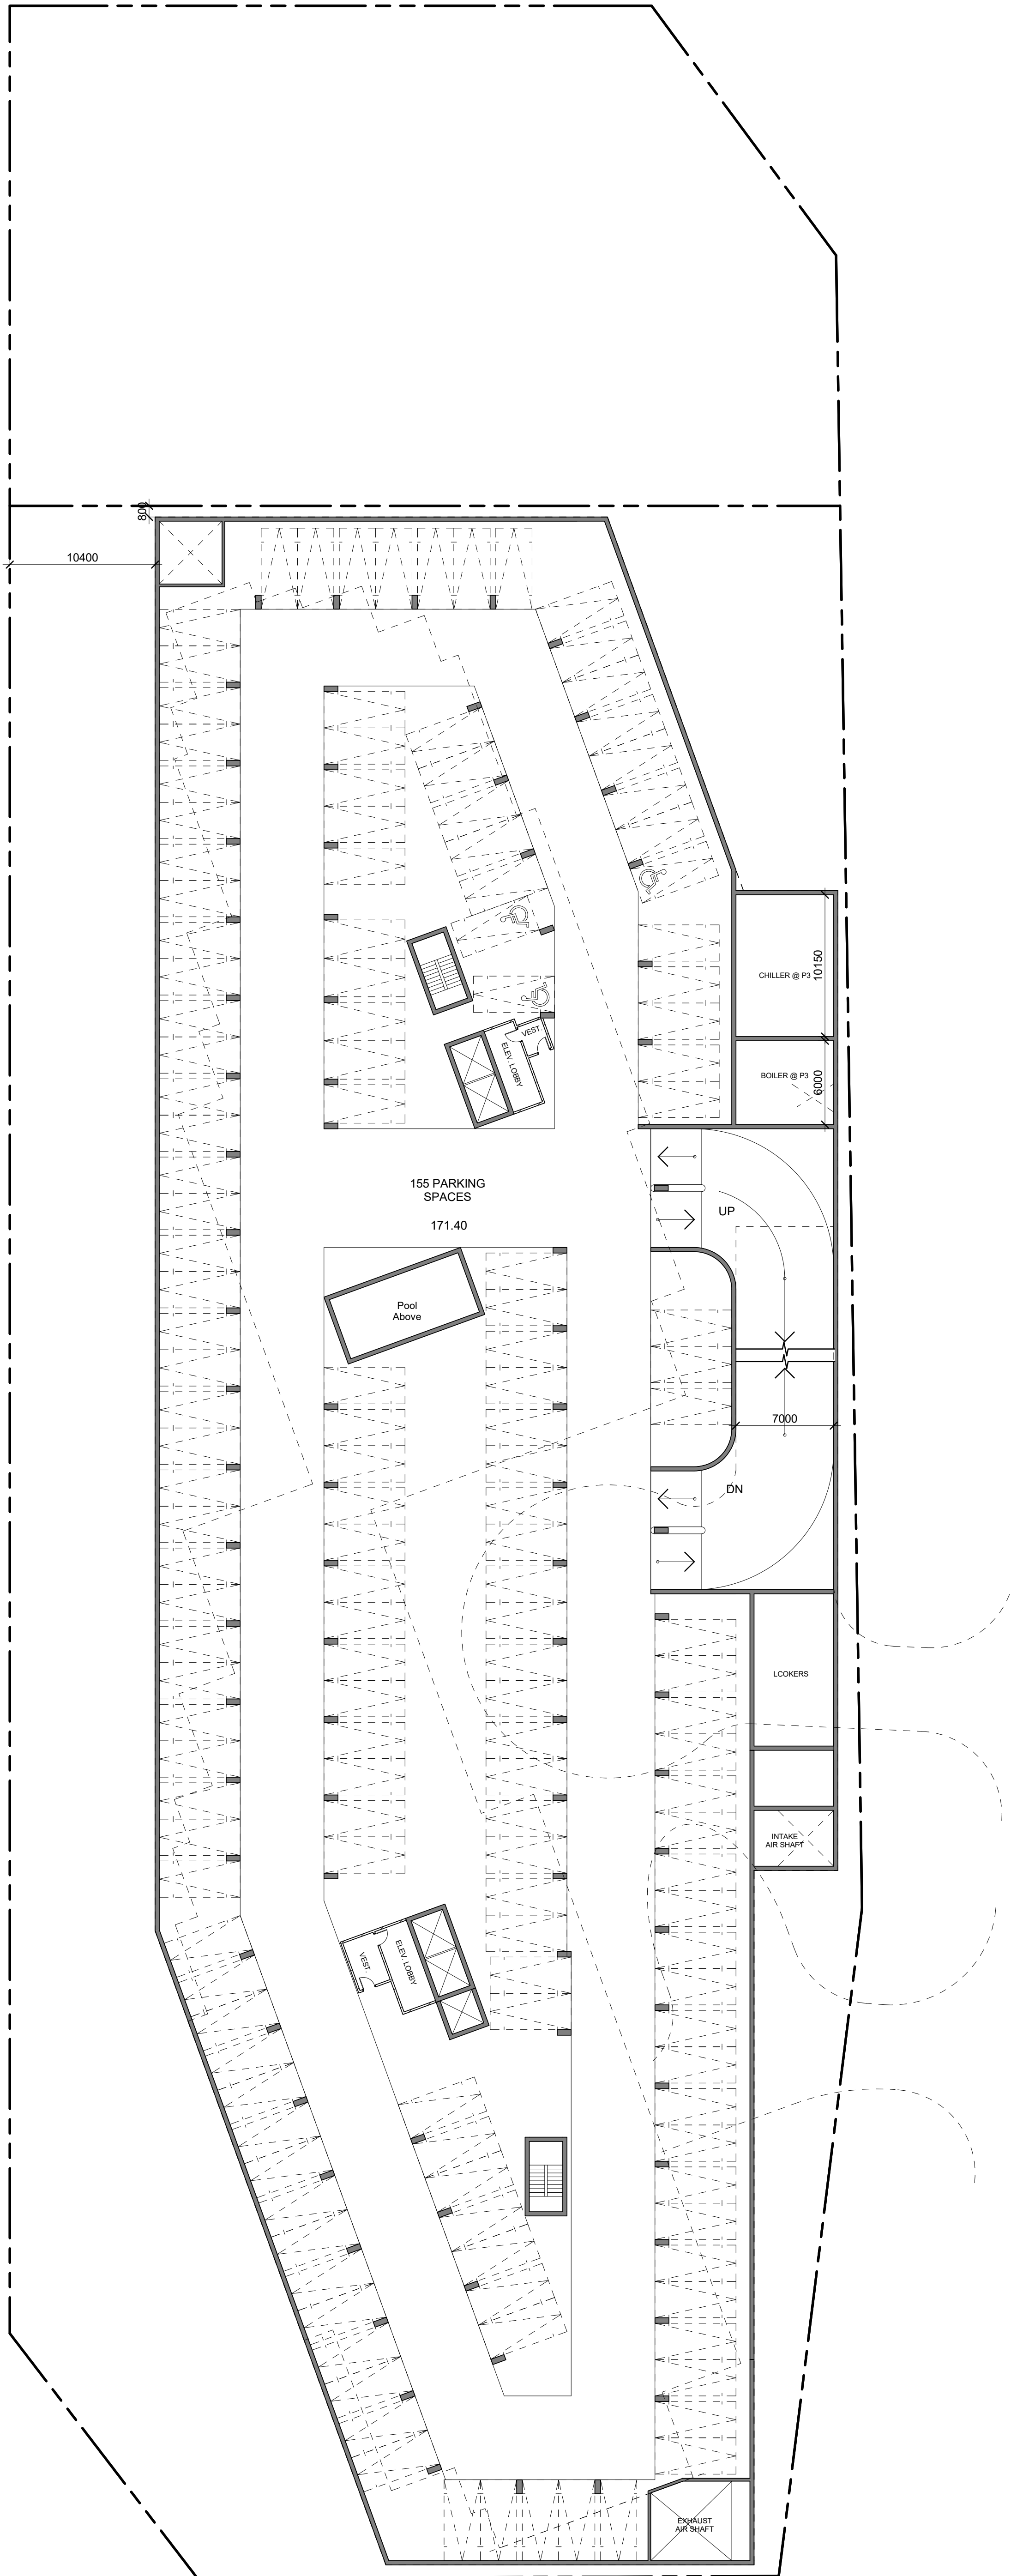

1.	Rezoning Submission	March 9, 2018
No.:	Issued For:	Date:

Drawing Title:

**Underground Parking Level  
P2**

Project:  
Tridel

**Ladies' Golf Club of Toronto**

7859 Yonge Street  
Scale:

1 : 250


Author Drawn by:

Checker Checked by:

17-069 Project No.:

March 7, 2018 Date:

Drawing No.:

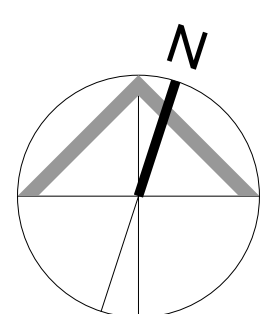

**A2.2**



Contractor Must Check And Verify All Dimensions On The Job.  
 Do Not Scale The Drawings.  
 All Drawings, Specifications And Related Documents Are The Copyright Of The Architect And Must Be Returned Upon Request.  
 Reproduction Of Drawings, Specifications And Related Documents In Part Or Whole Is Forbidden Without The Architects Written Permission.  
 This Drawing Is Not To Be Used For Construction Until Signed By The Architect.  
 Date:



**KIRKOR ARCHITECTS + PLANNERS**

20 Martin Ross Avenue, Toronto, Ontario, M3J 2K8  
 T(416) 665-6060, F(416) 665-1234, www.kirkorarchitects.com

No.: Revision: Date:

**Waste Handling Notes:**  
 Room Size: 25m<sup>2</sup>/first 50 units + 13m<sup>2</sup>/rea. additional 50 units + 10m<sup>2</sup> (uncompacted)  
 Bins Required: 1 bin per ea. 50 units for Garbage, Recycling & Organic.  
 Building A: 80 Units  
 Room Size: 25+13+10=48m<sup>2</sup>  
 Bins = 2+2+2=6 bins  
 Building B: 80 Units  
 Room Size: 25+13+10=48m<sup>2</sup>  
 Bins = 2+2+2=6 bins



1.	Rezoning Submission	March 9, 2018
No.:	Issued For:	Date:

Drawing Title:

**Underground Parking Level P1**

Project:  
Tridel

**Ladies' Golf Club of Toronto**

7859 Yonge Street  
Scale:

1 : 250

Author

Checked by:


17-069

Project No.:

March 7, 2018

Date:

Drawing No.:

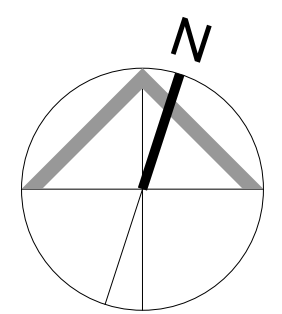

**A2.3**